


MODEL 23-EZ 064
 3 BDRM, 2 BATH
 (2X4 INT WALLS STANDARD)
 ACTUAL SIZE: 64'-0" X 26'-8"
 TOTAL AREA: 1706 SQ.FT.

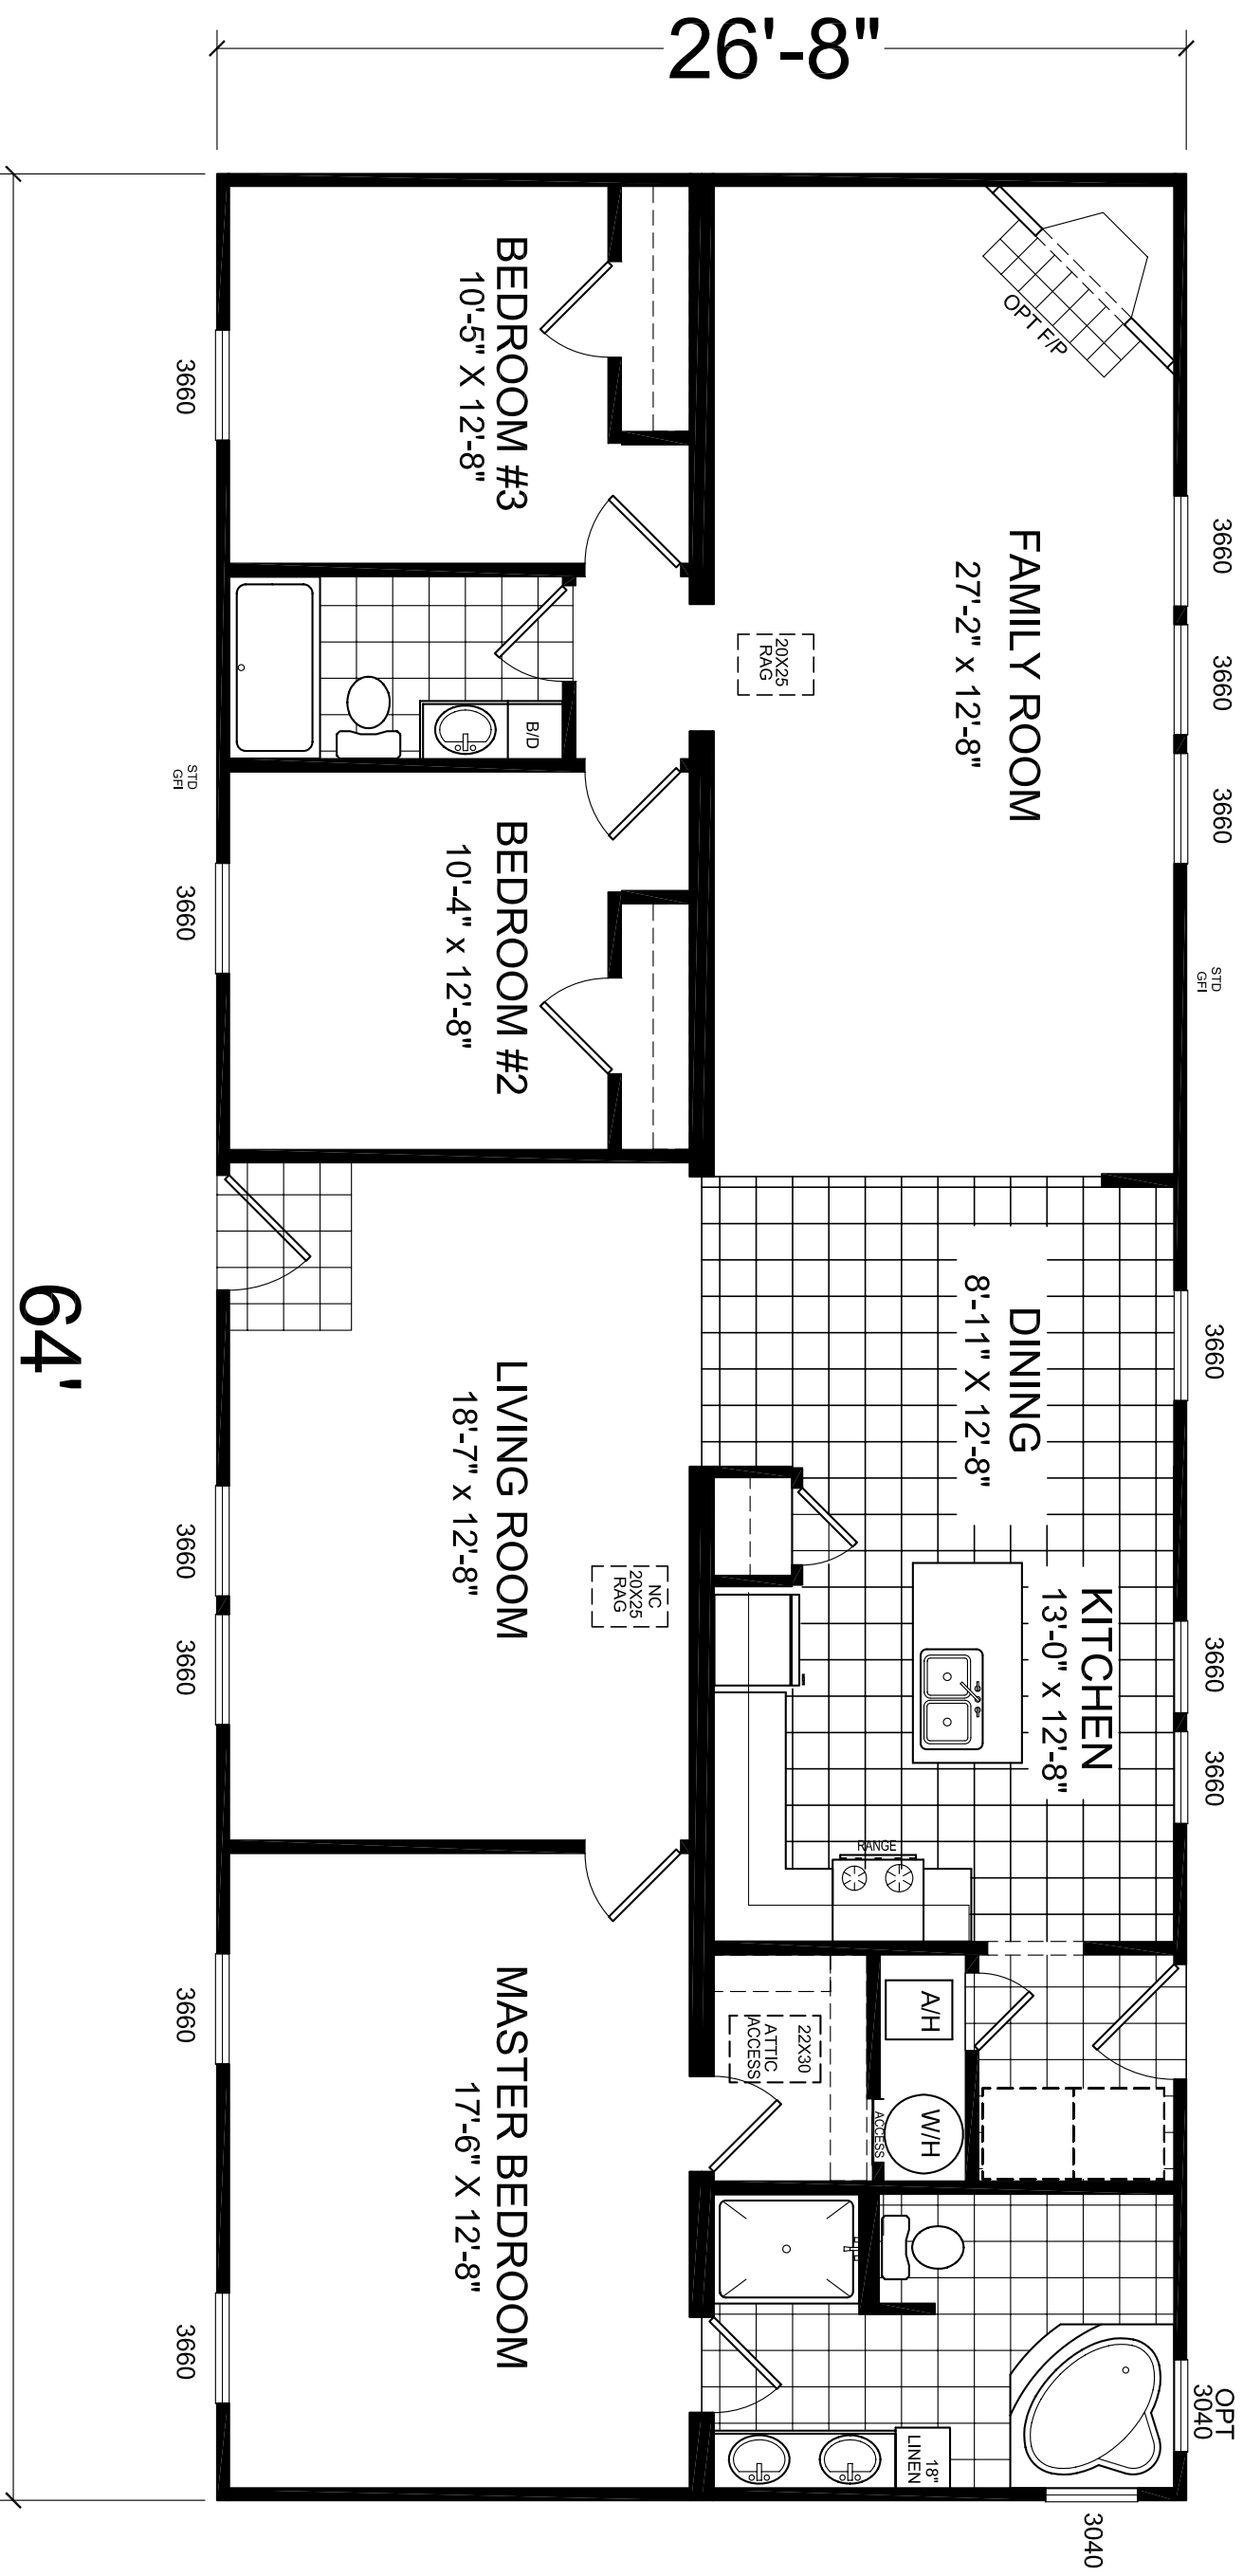

Champion
 HOME BUILDERS CO.

4055 HWY. 401 SOUTH LILLINGTON, NC 27546

PROJECT

TITLE:
 LITERATURE PLAN

MODEL:
 23-EZ 064
 64'-0" x 26'-8" 3 BDRM/2 BATH
 DATE: 3/28/05
 SCALE:
 DRAWN BY: JPT
 REVISED:
 REVISIONS

SHEET NO:
 L-101

PAGE: