


ANY OPTION MAY BE USED SEPERATELY ON THE STANDARD FLOOR

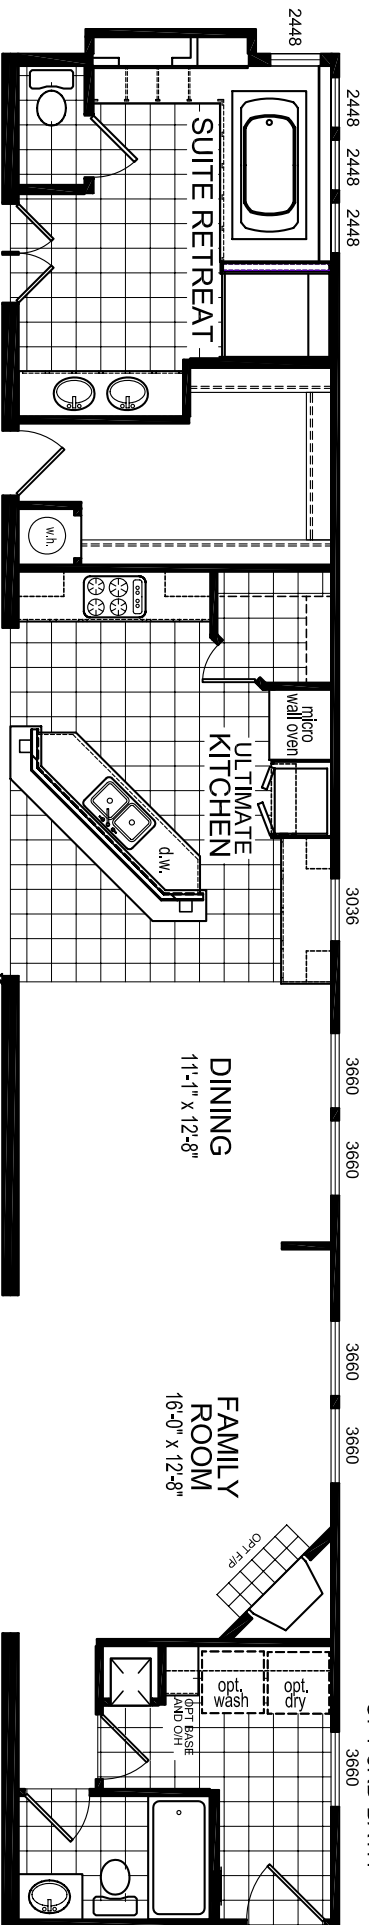

Champion
HOME BUILDERS CO.

4055 HWY. 401 SOUTH LILLINGTON, NC 27546

DAPIA SEAL

MODIFICATIONS

MODEL: 23-237, 247, 267

26'-8" x 76'-0" 4 BEDROOM 2 BATH

SHEET:

L-102

TITLE:

LITERATURE PLAN

DRAWN BY: STAFF

DATE: 05-01-07

SCALE: 1/8" = 1'-0"

PROPRIETARY AND CONFIDENTIAL
THESE DRAWINGS AND SPECIFICATIONS ARE ORIGINAL,
PROPRIETARY AND CONFIDENTIAL MATERIALS OF CHAMPION,
COPYRIGHT © 1976-2005 BY CHAMPION