


MODEL 23-285
 4 BDRM, 2 BATH
 ACTUAL SIZE: 76'-0" X 26'-8"
 TOTAL AREA: 2027 SQ.FT.

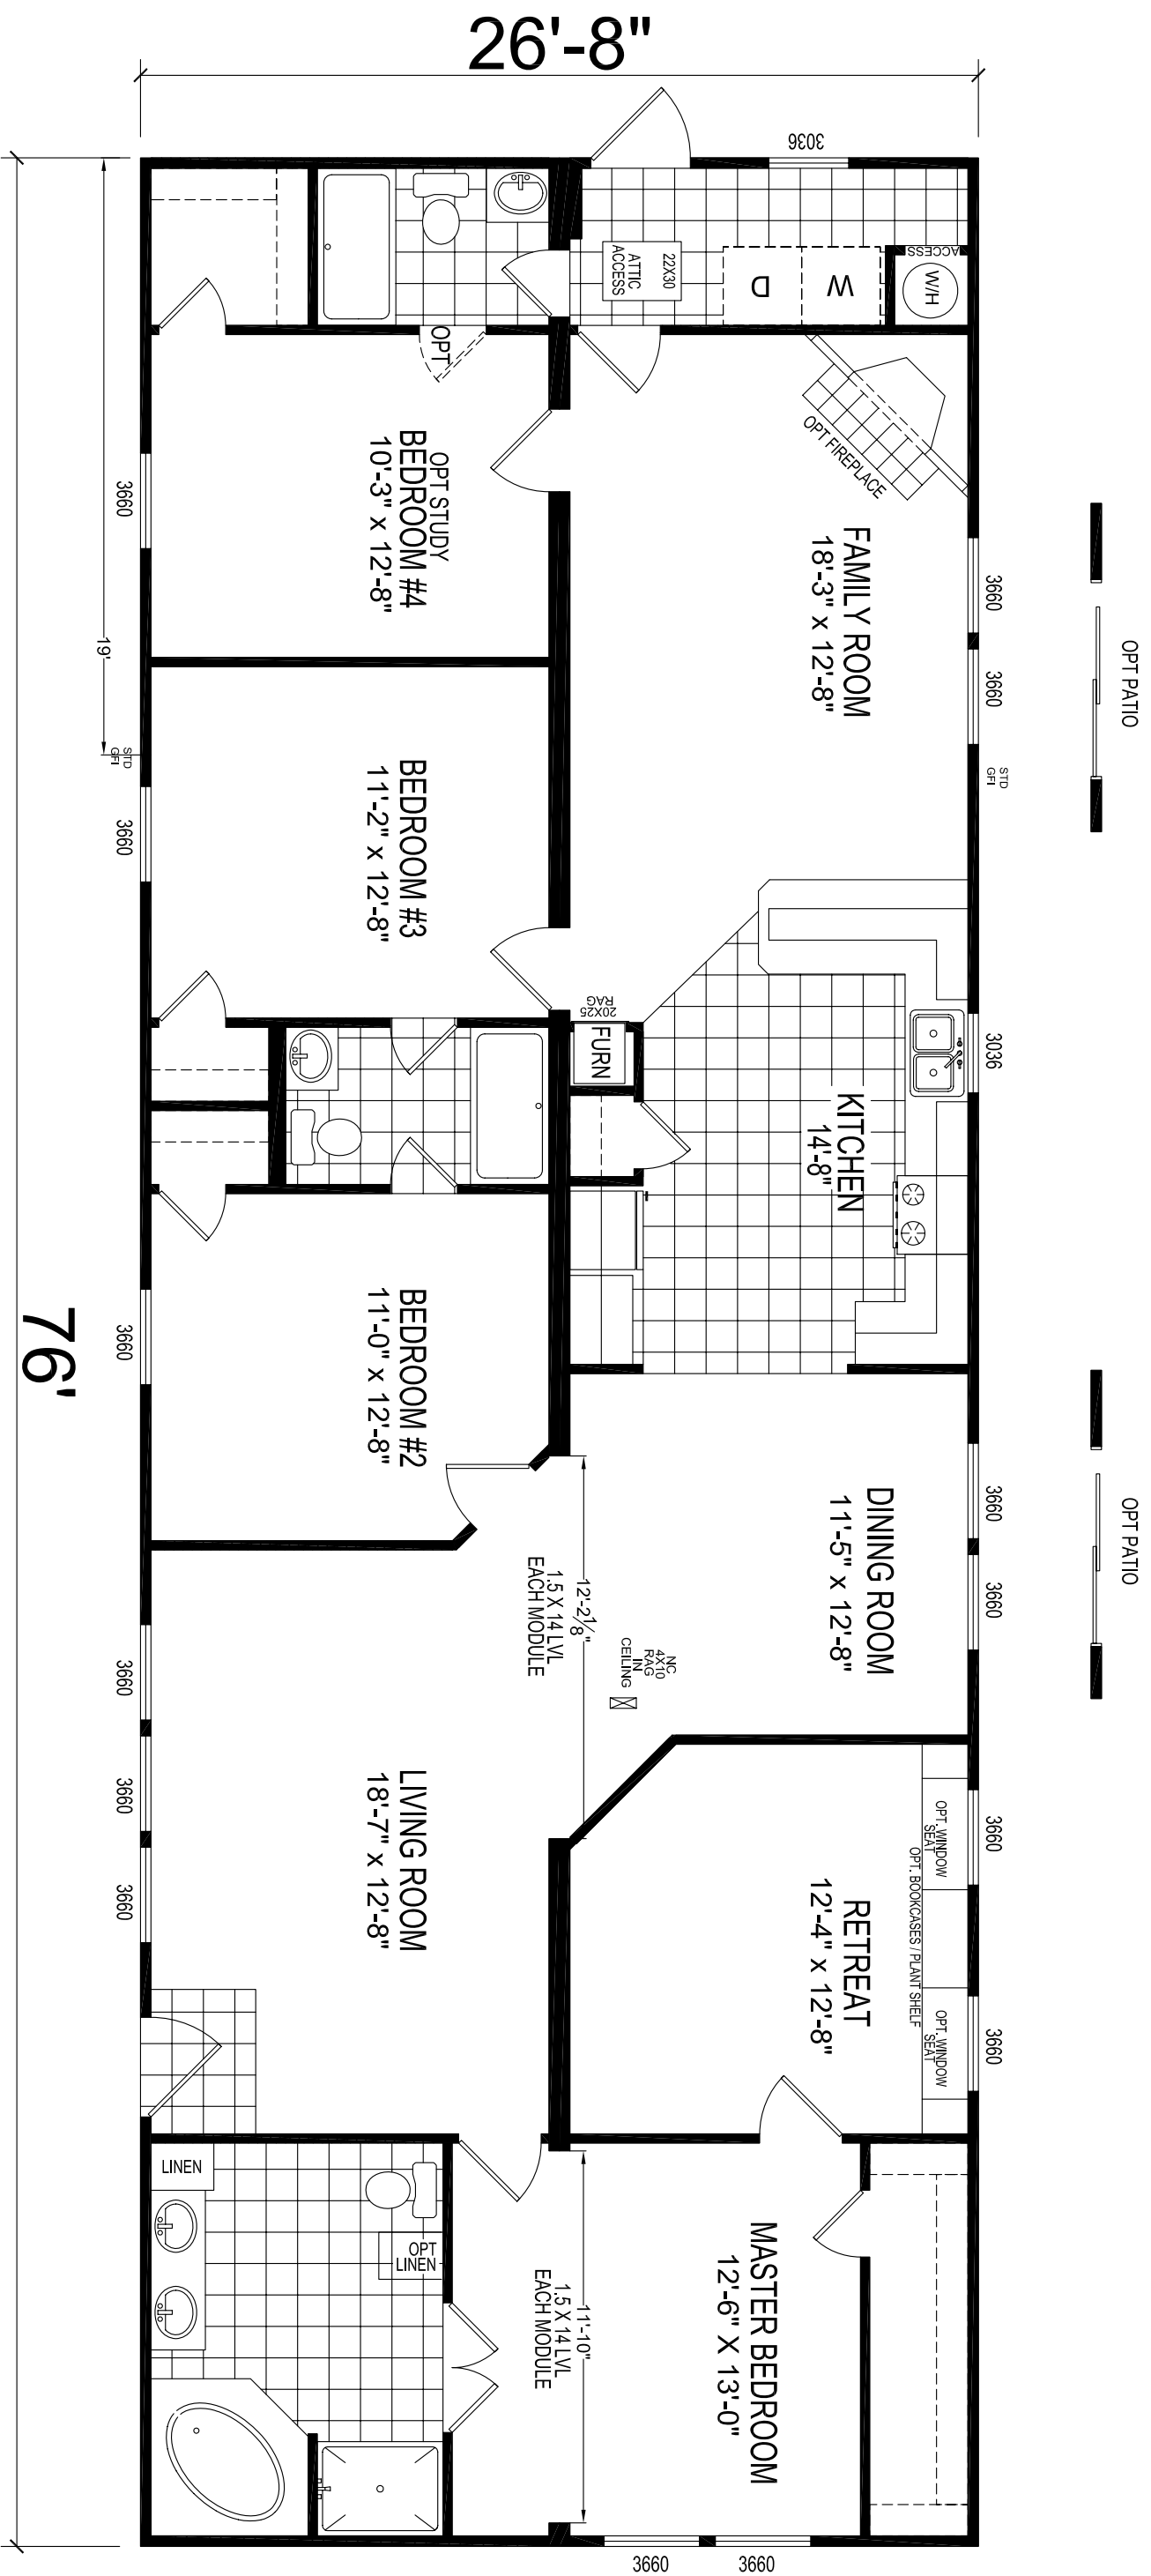

CHAMPION
 HOME BUILDERS CO.

4055 HWY. 401 SOUTH LILLINGTON, NC 27546

PROJECT

TITLE:
 LITERATURE PLAN

MODEL: 23-285
 26'-0" x 76'-0" 4 BEDROOM 3 BATH
 DATE: 3/9/04
 SCALE:
 DRAWN BY: JPT
 REVISED:
 REVISIONS

SHEET NO:

L-101

PAGE: