


MODEL 23-2852
 3 BEDROOM, 2 BATH
 ACTUAL SIZE: 26'-8" x 52'-0"
 TOTAL AREA: 1,387 SQ. FT.

OPT 5 OR 8

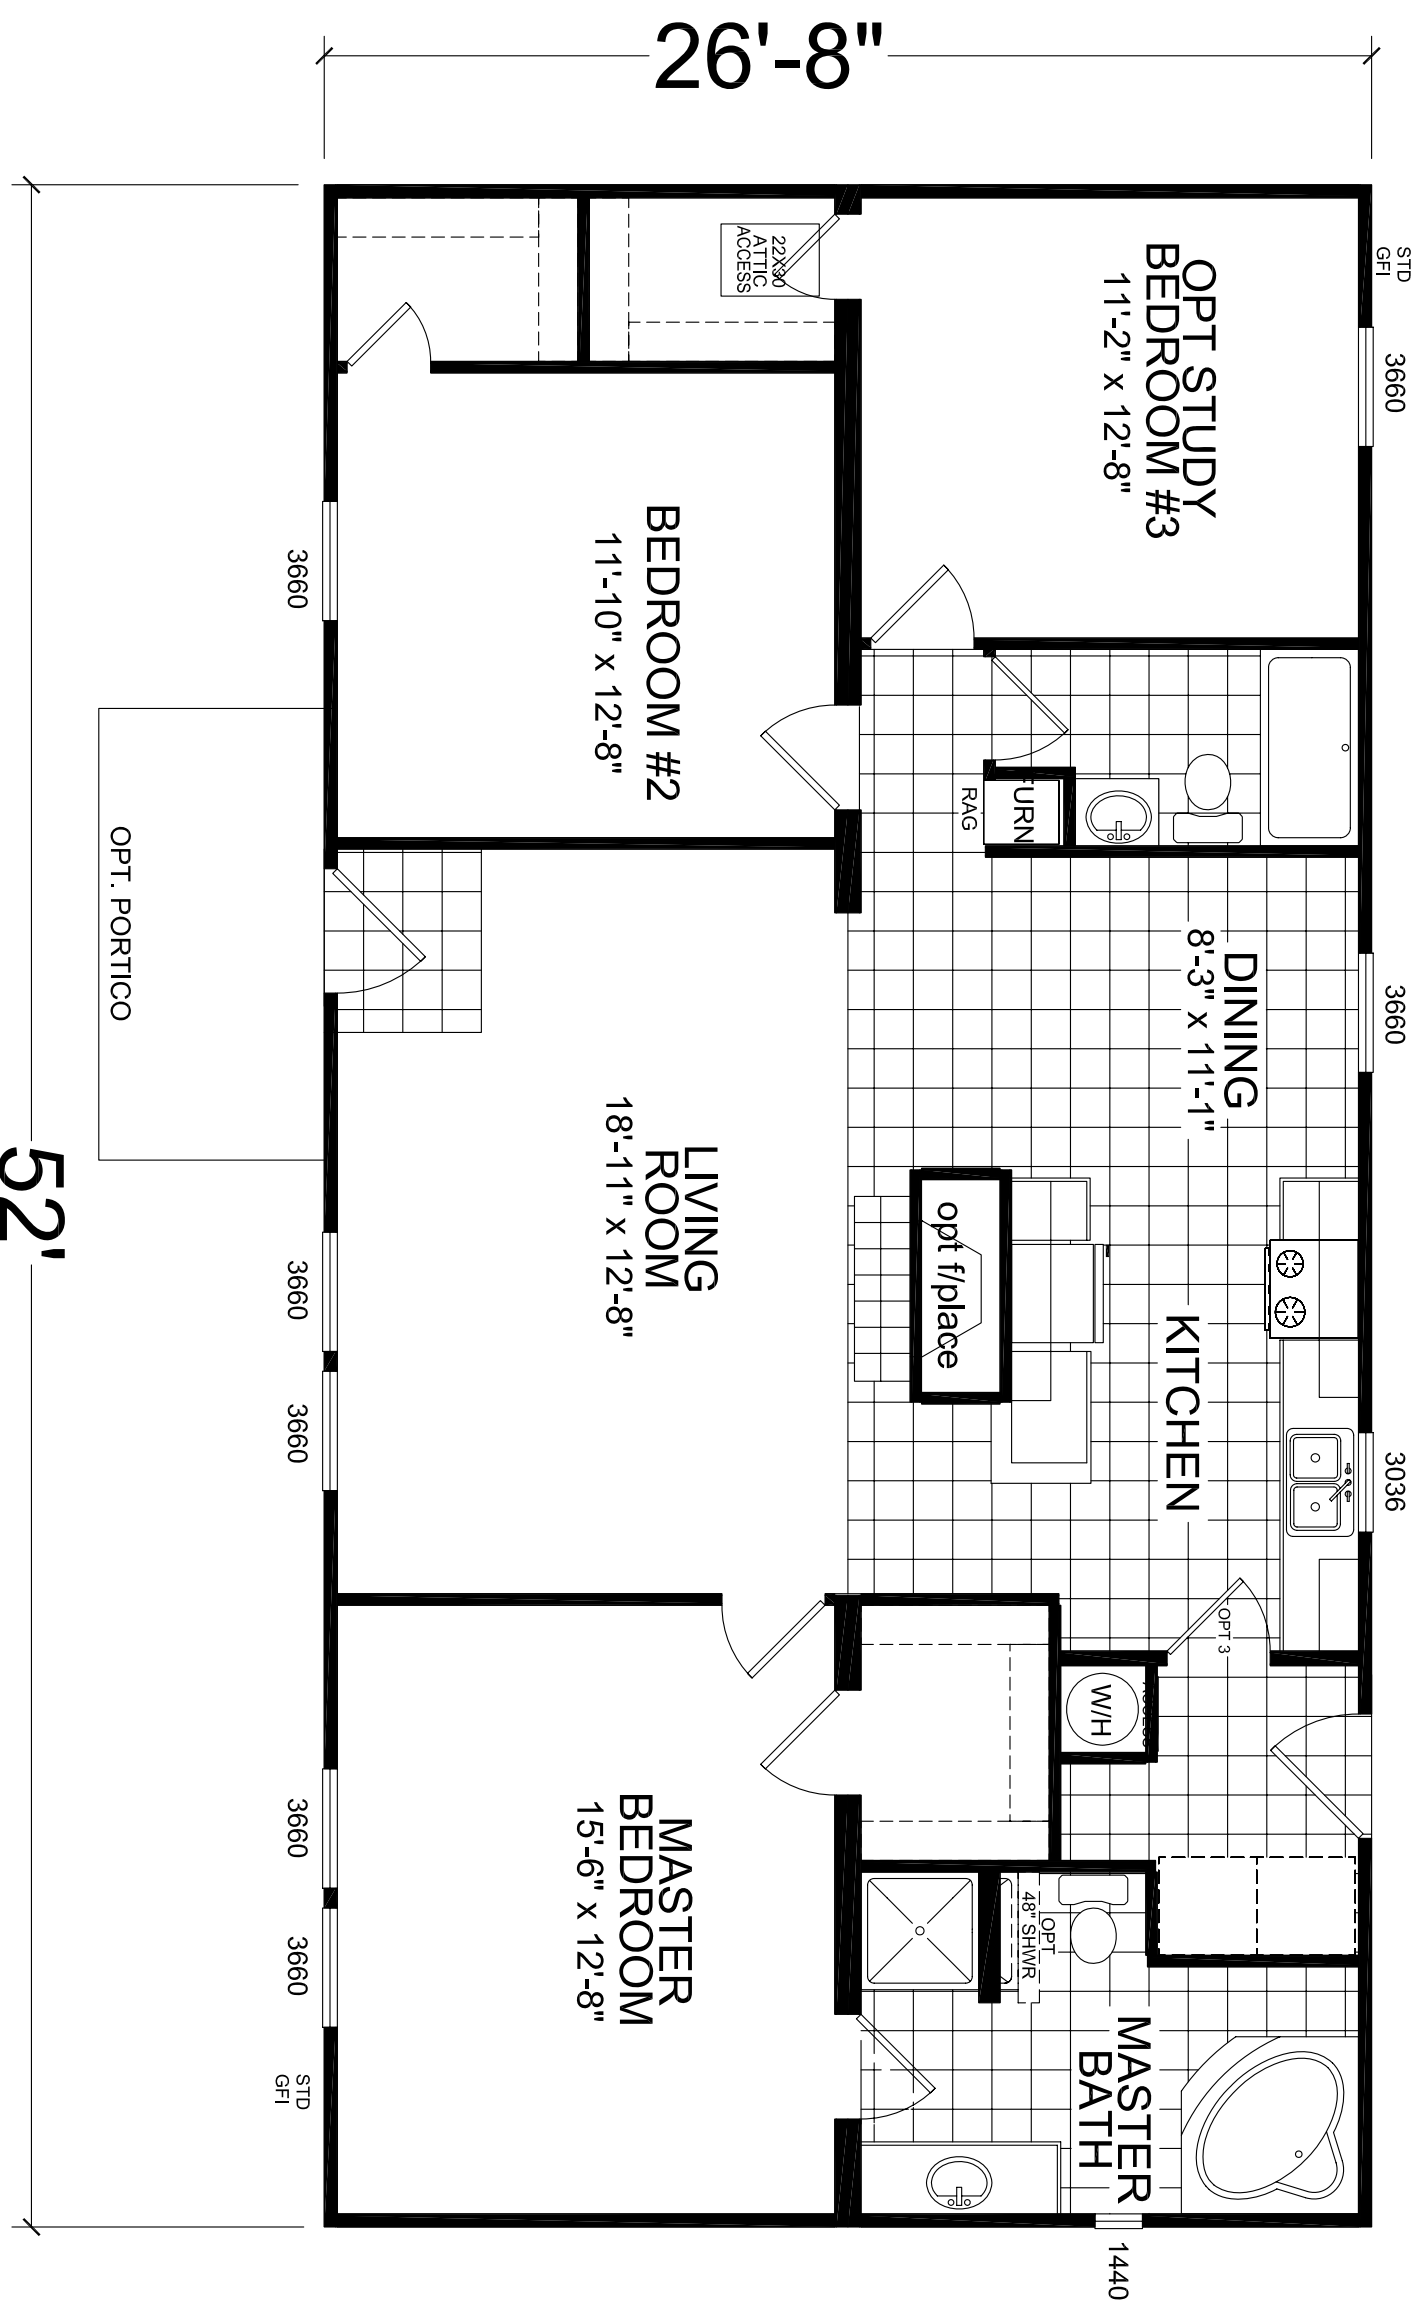

TITLE:	LITERATURE PLAN
MODEL:	23-2852
	26'-8" x 52'-0" 3 BEDROOM 2 BATH
DATE:	02-13-09
SCALE:	
DRAWN BY:	DWT
REVISED:	
REVISIONS:	
SHEET NO:	L-101
PAGE:	

PROJECT	
---------	--

CHAMPION
 HOME BUILDERS CO.
 4055 HWY. 401 SOUTH LILLINGTON, NC 27546