



MODEL 23-3475, 3495, 3981
 4 BEDROOM, 3 BATH
 ACTUAL SIZE: 76' X 30'-4"
 TOTAL AREA: 2305 SQ. FT.

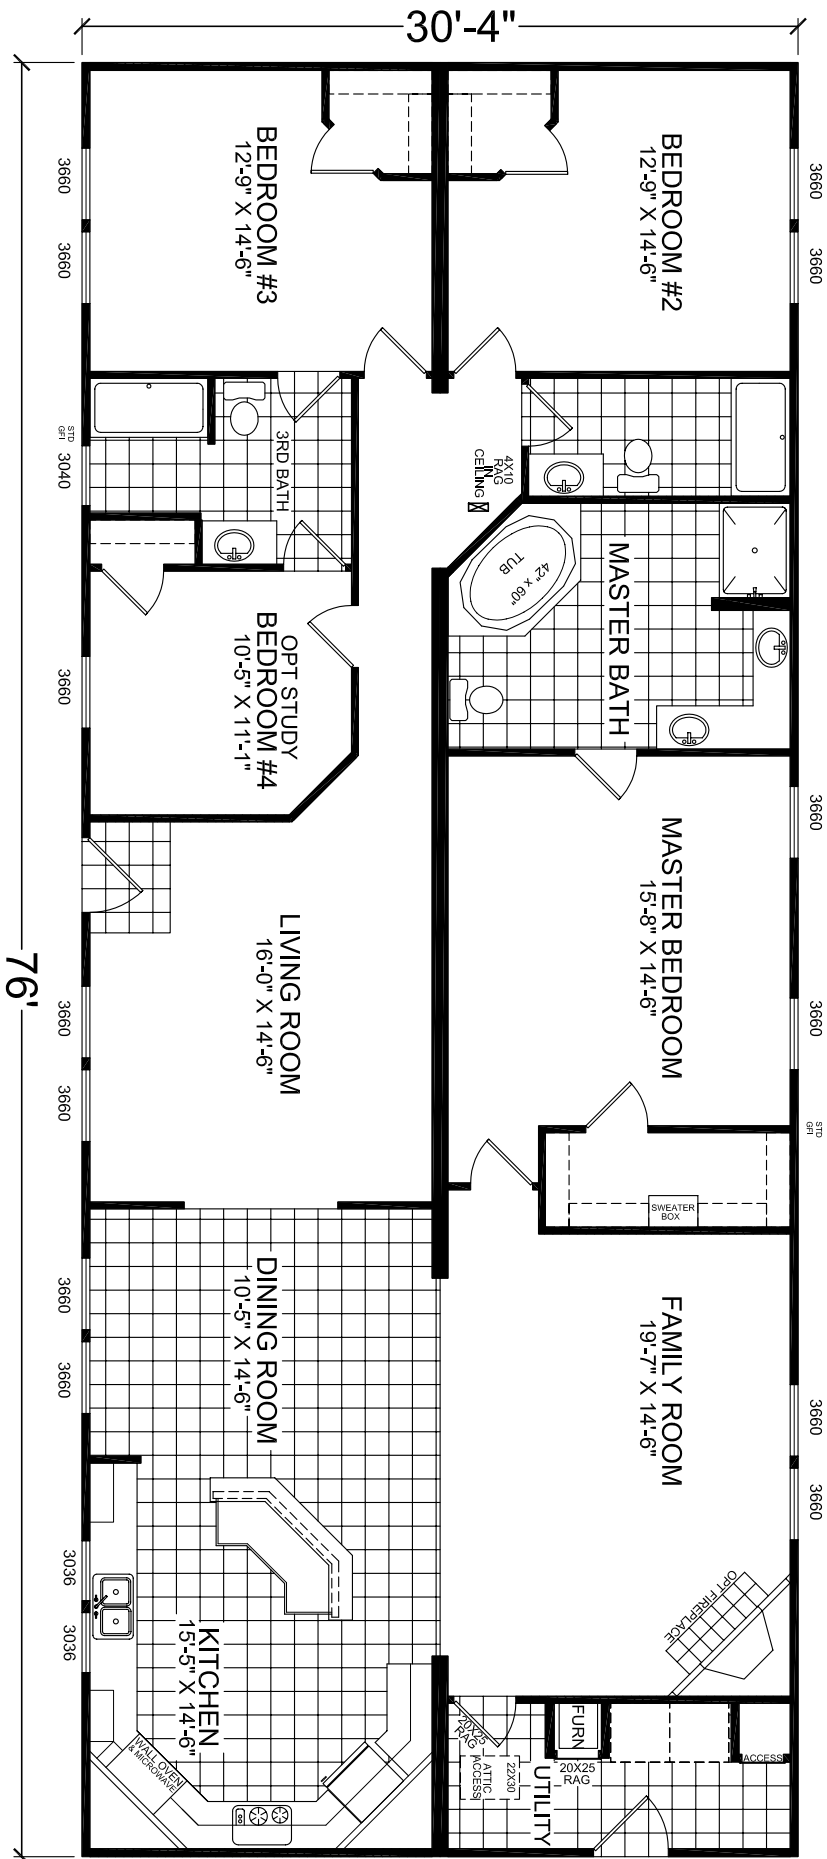

 <p>CHAMPION HOME BUILDERS CO.</p> <p>4055 HWY. 401 SOUTH LILLINGTON, NC 2</p>	
<p>PROJECT</p>	<p>TITLE: LITERATURE PLAN</p>
<p>MODEL:</p>	<p>DATE: 03/04/08</p>
<p>SCALE:</p>	<p>DRAWN BY: STAFF</p>
<p>REVISED:</p>	<p>REVISIONS:</p>
<p>SHEET NO:</p>	<p>L-101</p>
<p>PAGE:</p>	