


MODEL 23-454
 3 BEDROOM, 2 BATH
 ACTUAL SIZE: 54'-0" x 40'-0"
 TOTAL AREA: 2160 SQ. FT.

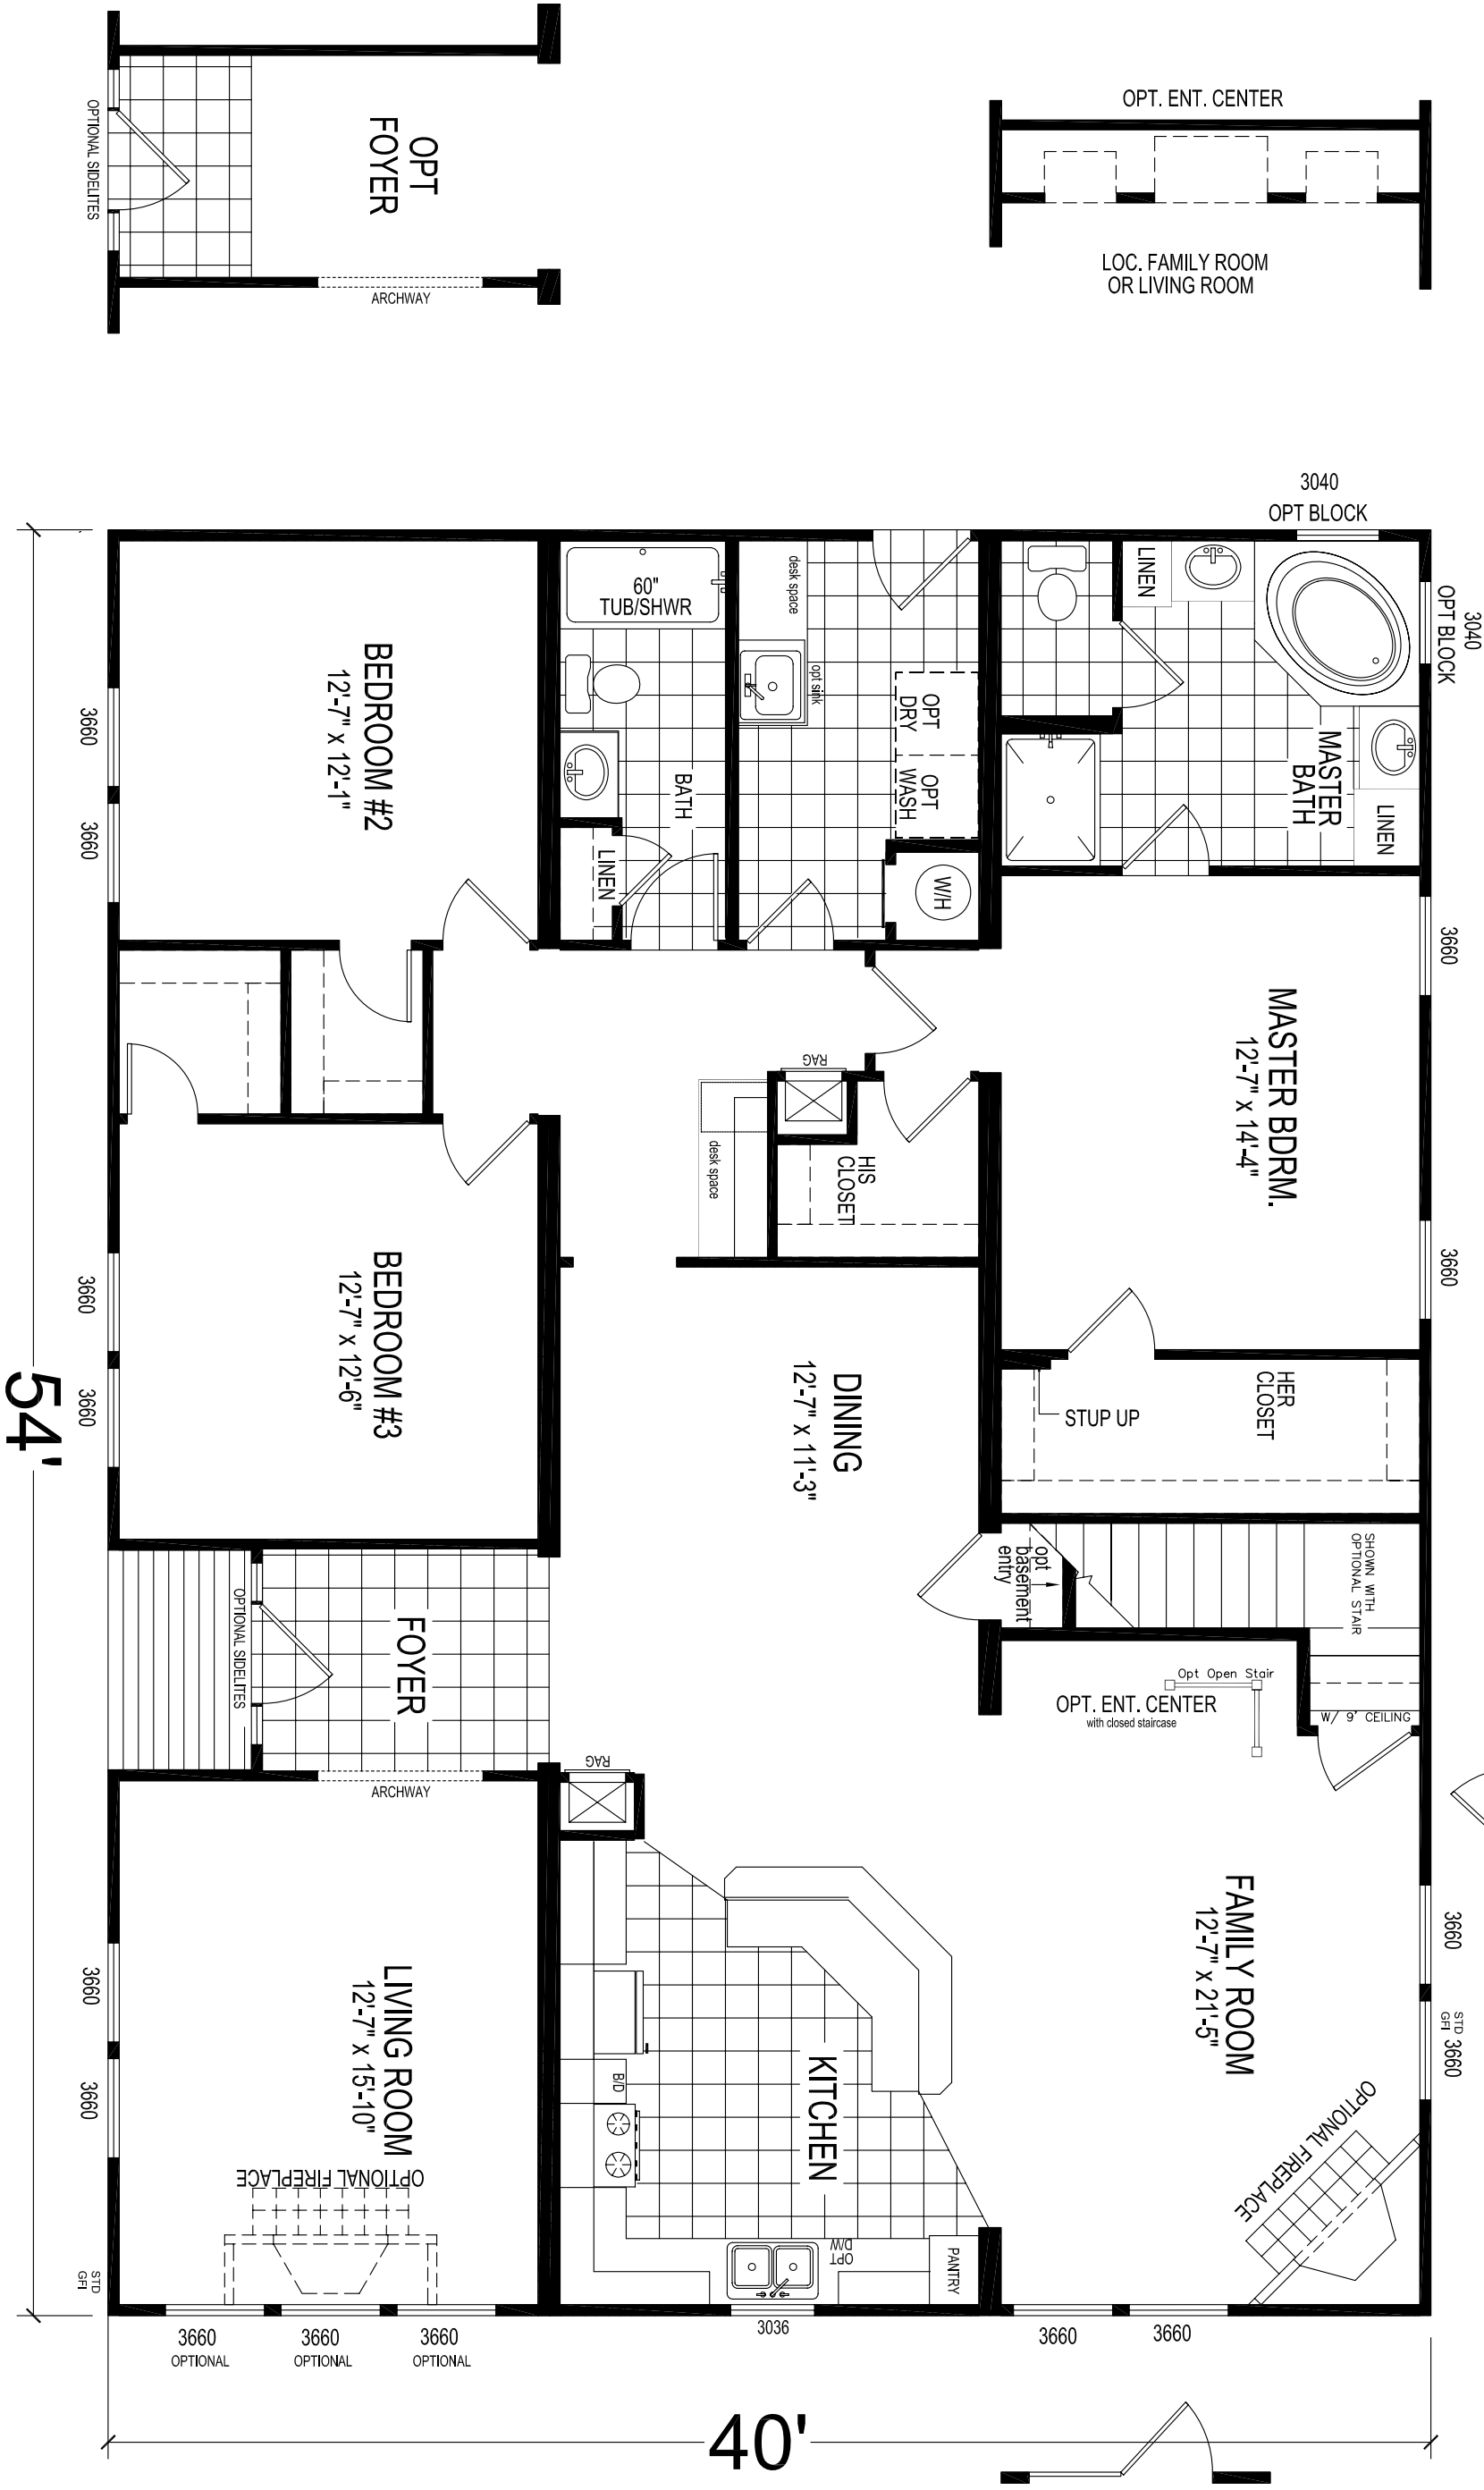

CHAMPION
 HOME BUILDERS CO.
 4055 HWY. 401 SOUTH LILLINGTON, NC 27546

PROJECT

TITLE:
 LITERATURE PLAN

MODEL:
 23-454, 776, 796
 40'-0" x 54'-0" 3 BEDROOM 2 BATH
 DATE: 03-05-04
 SCALE:
 DRAWN BY: CDB
 REVISED:
 REVISIONS

SHEET NO:
L-101

PAGE: