


MODEL 23-556,566,637
3 BEDROOM, 2 BATH
ACTUAL SIZE: 68'-8" x 26'-8"
TOTAL AREA: 1831 SQ. FT.

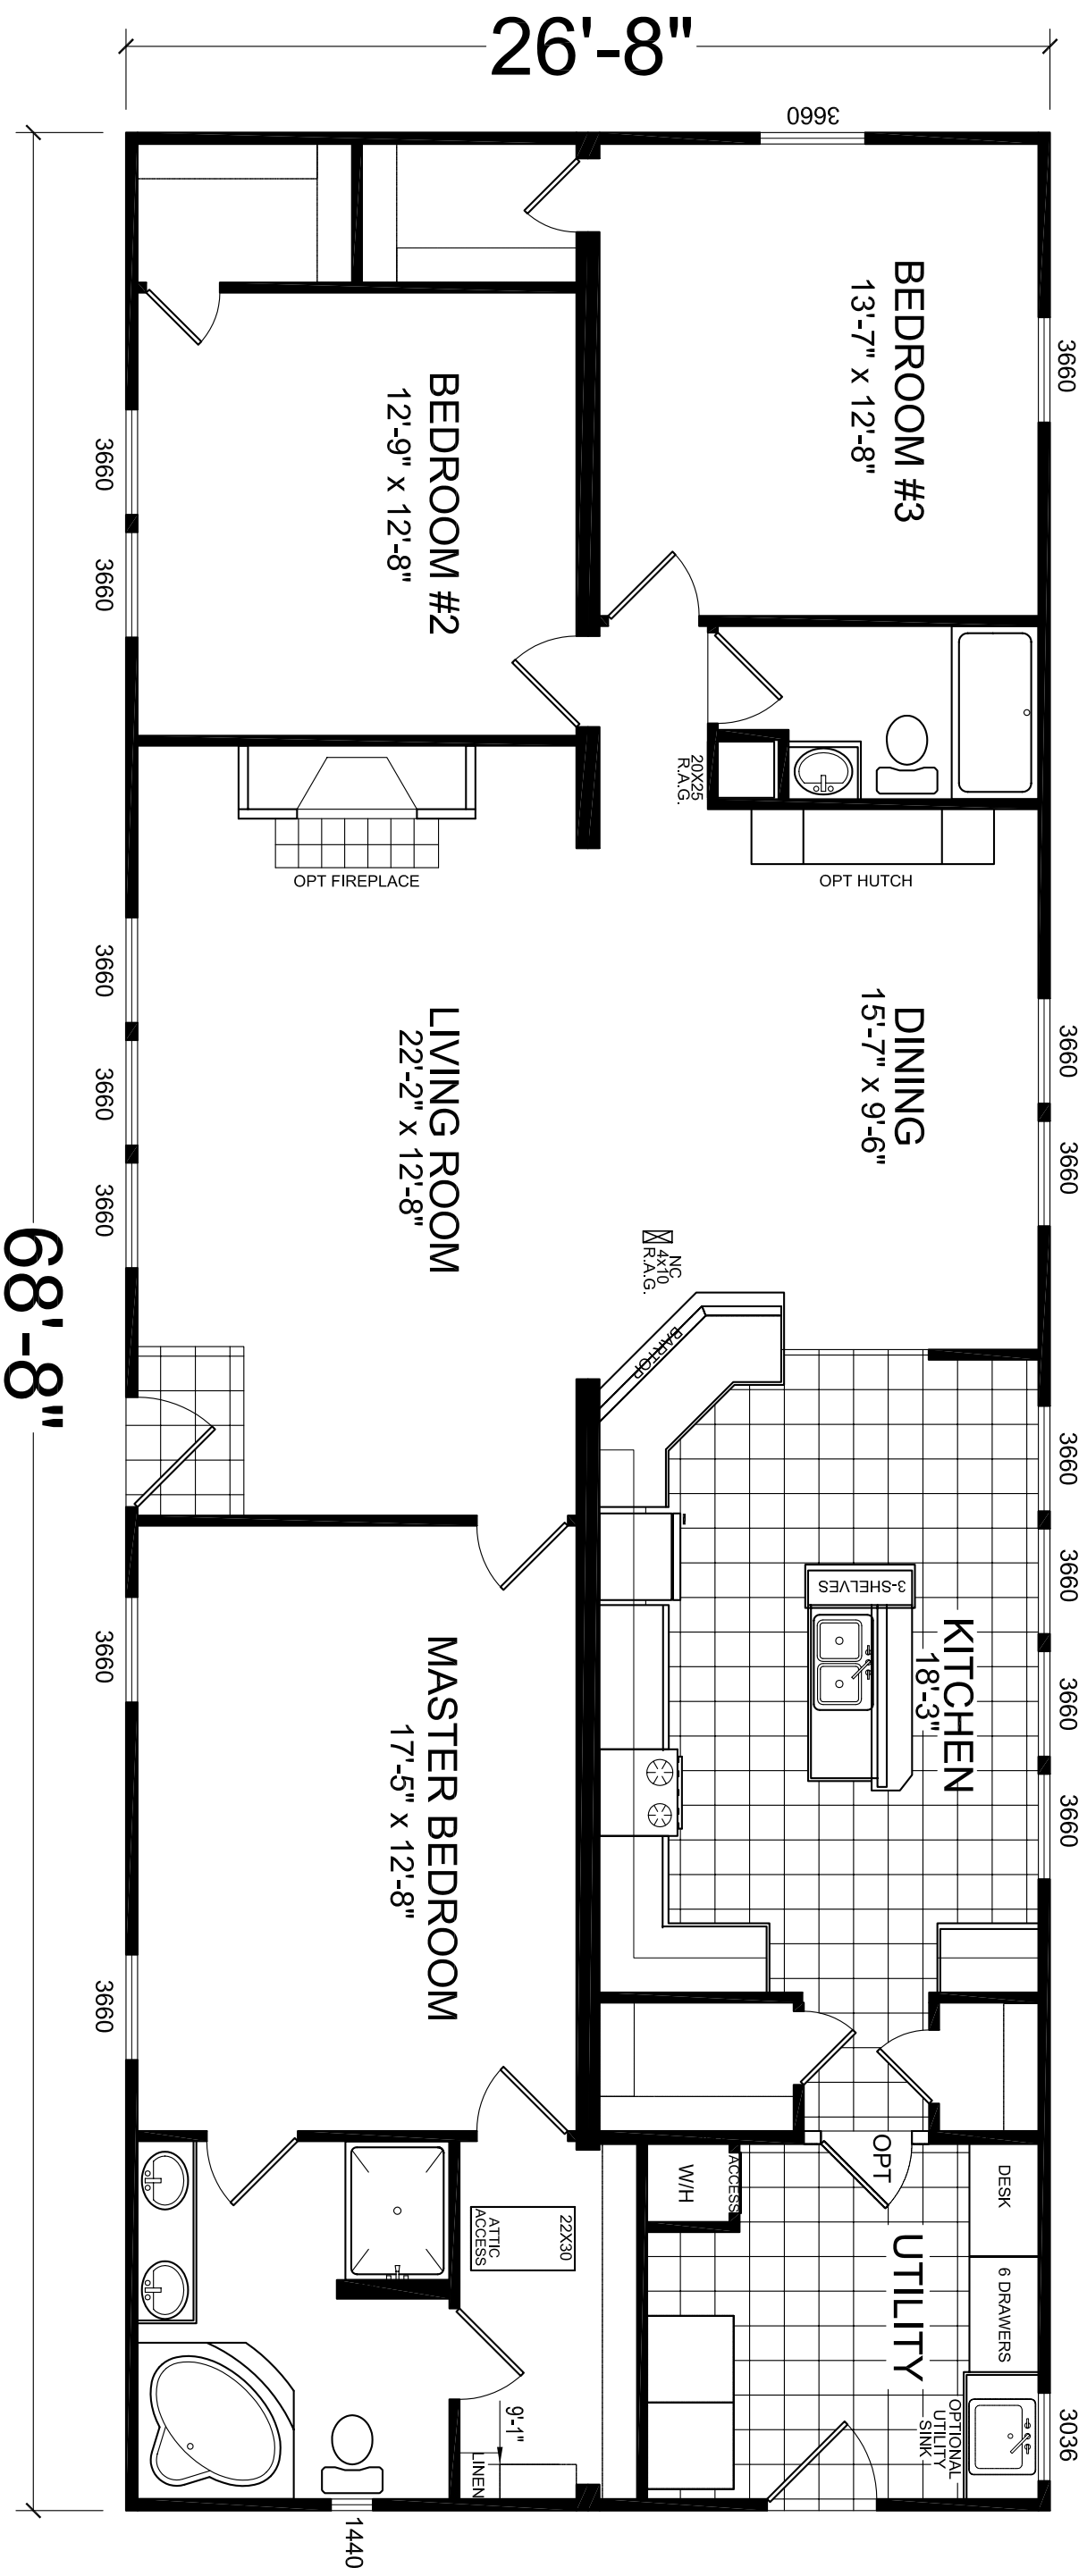

4055 HWY. 401 SOUTH LILLINGTON, NC 27546

PROJECT

TITLE:
 LITERATURE PLAN

MODEL: 23-556,566,637
 26'-8" x 68'-8" 3 BEDROOM 2 BATH
 DATE: 2/19/04
 SCALE:
 DRAWN BY: JPT
 REVISED:
 REVISIONS:
 SHEET NO: L-101
 PAGE: