



23-640-805
 4 BEDROOM, 2 BATH
 ACTUAL SIZE: 76'-0" x 26'-8"
 TOTAL AREA: 2027 SQ. FT.

76'

26'-8"

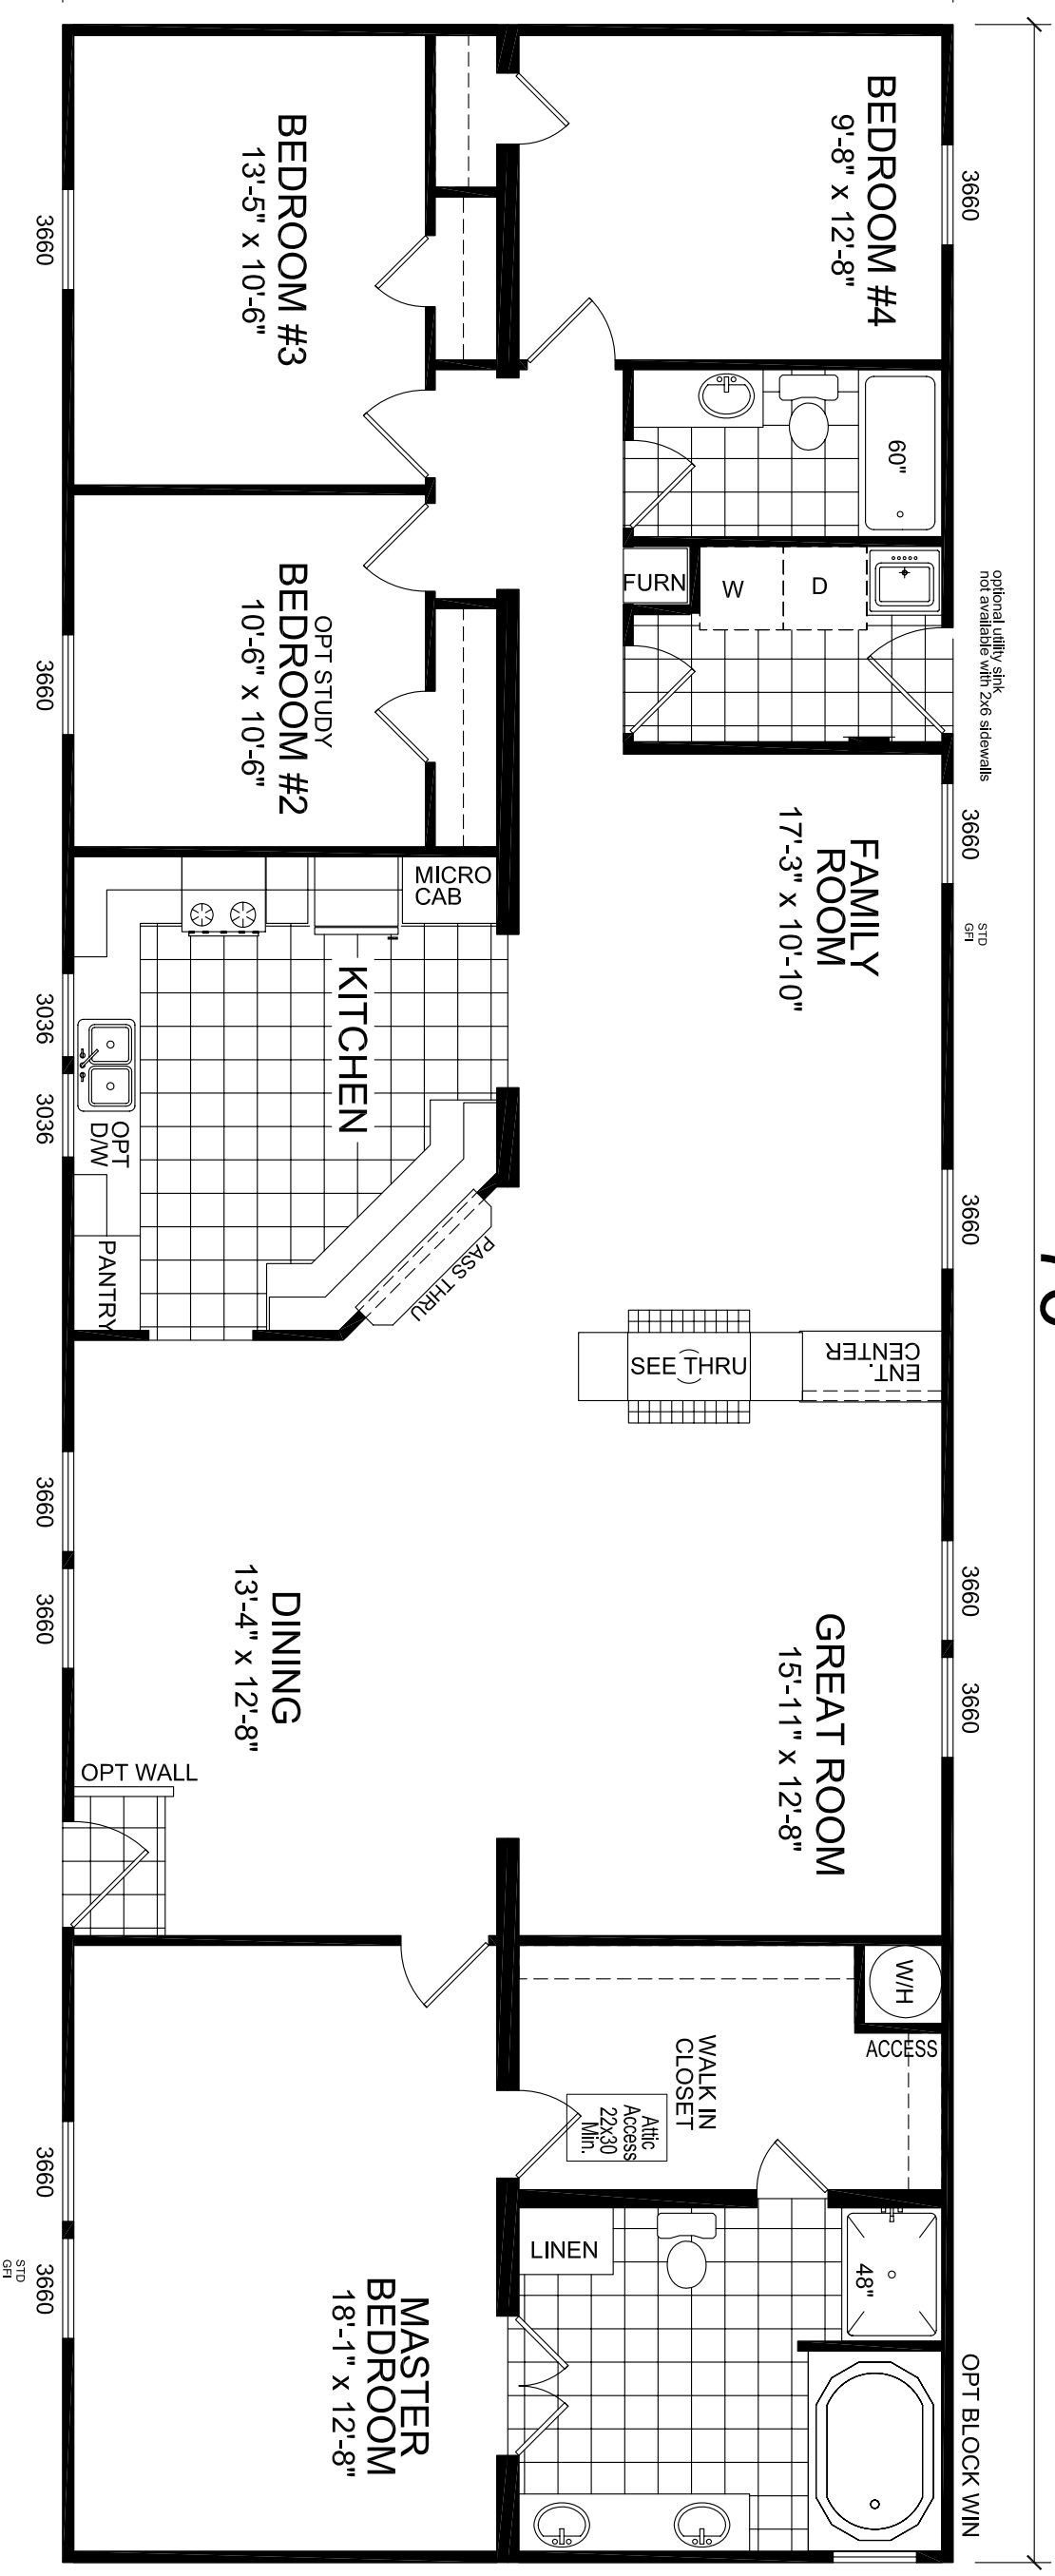

	
<p>4055 HWY. 401 SOUTH LILLINGTON, NC 27546</p>	
<p>PROJECT</p>	<p>MODEL: 23-640-805 26'-8" x 76'-0" - 4 BEDROOM, 2 BATH</p>
<p>TITLE: LITERATURE PLAN</p>	<p>DATE: 01/28/04</p>
<p>SCALE:</p>	<p>DRAWN BY: CDB</p>
<p>REVISIONS:</p>	<p>REVISIONS:</p>
<p>SHEET NO: L-101</p>	<p>PAGE:</p>