



MODEL 23-654

3 BDRM, 2 BATH
 ACTUAL SIZE: 26'-8" X 56'-0"
 TOTAL AREA: 1493 SQ.FT.

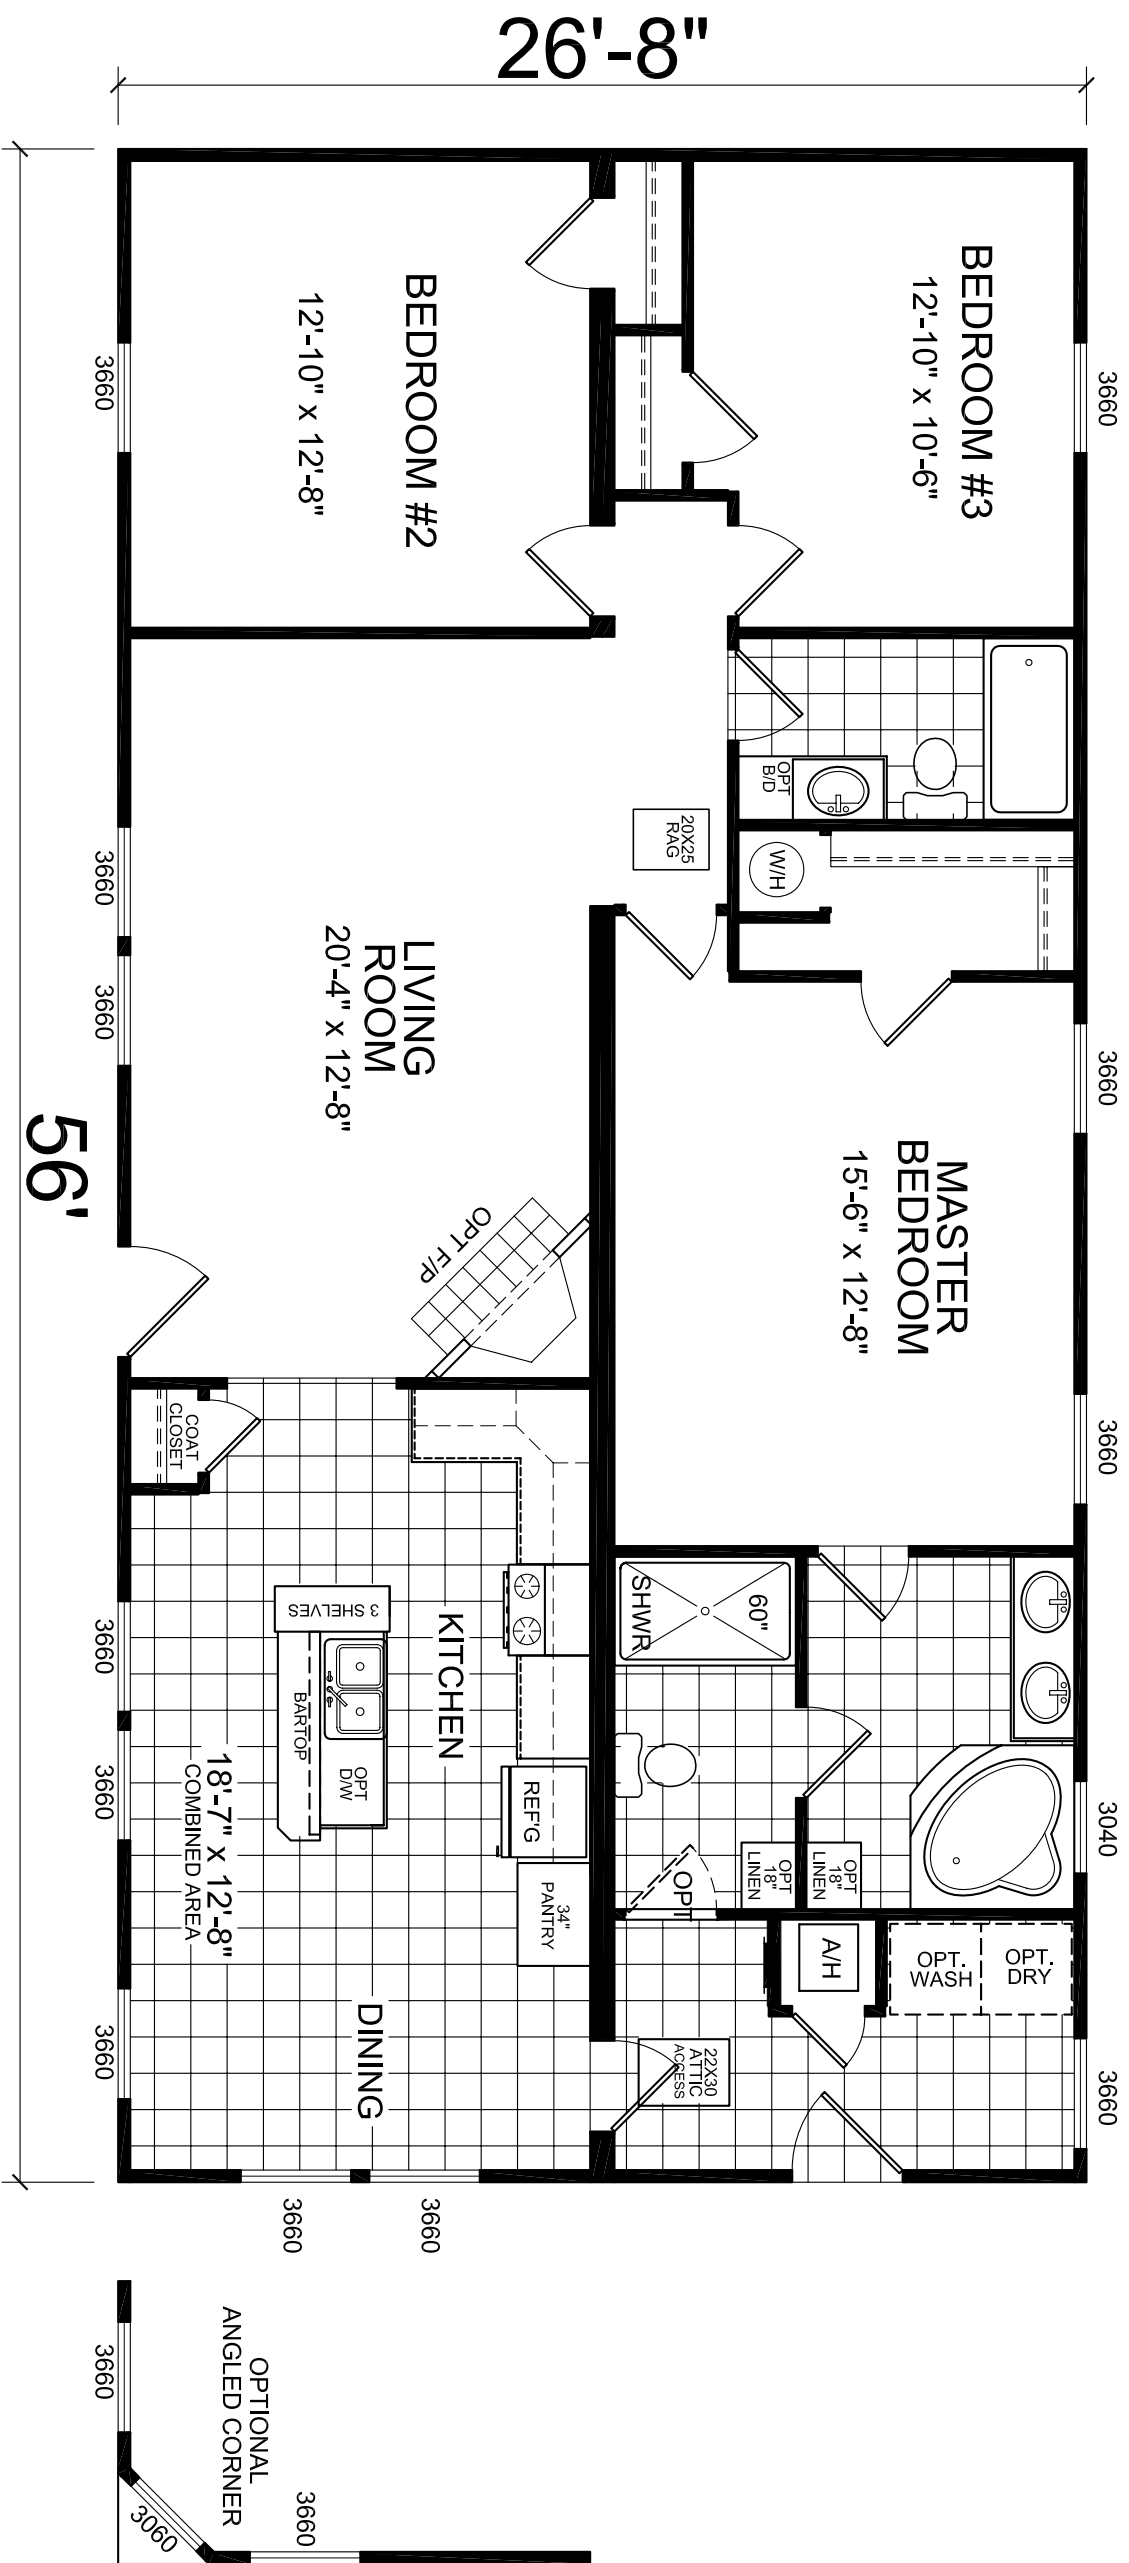

USE WITH 7/12 DORMER WITH PORCH OPTION

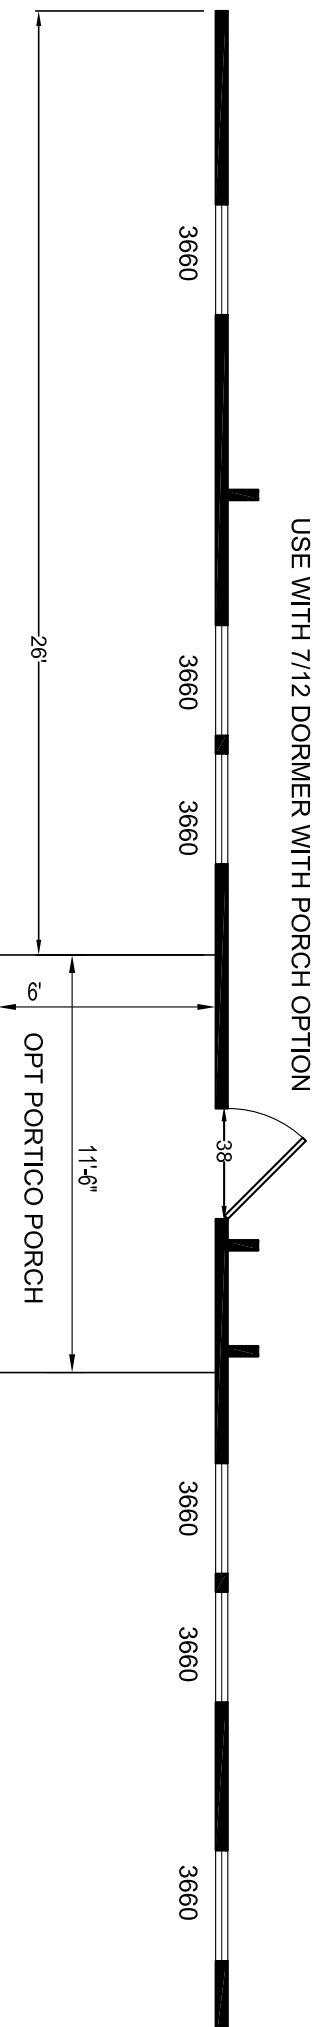

TITLE:
 LITERATURE PLAN

MODEL:
 23-654
 26'-8" x 56'-0" - 3 BEDROOM 2 BATH
 DATE: 12-29-06
 SCALE:
 DRAWN BY: STAFF
 REVISED:
 REVISIONS

PROJECT

CHAMPION
 HOME BUILDERS CO.
 4055 HWY. 401 SOUTH LILLINGTON, NC 27546

SHEET NO:
L-101
 PAGE: