


**MODEL 23-655**

3 BDRM, 2 BATH  
 ACTUAL SIZE: 26'-8" X 52'-0"  
 TOTAL AREA: 1386 SQ.FT.

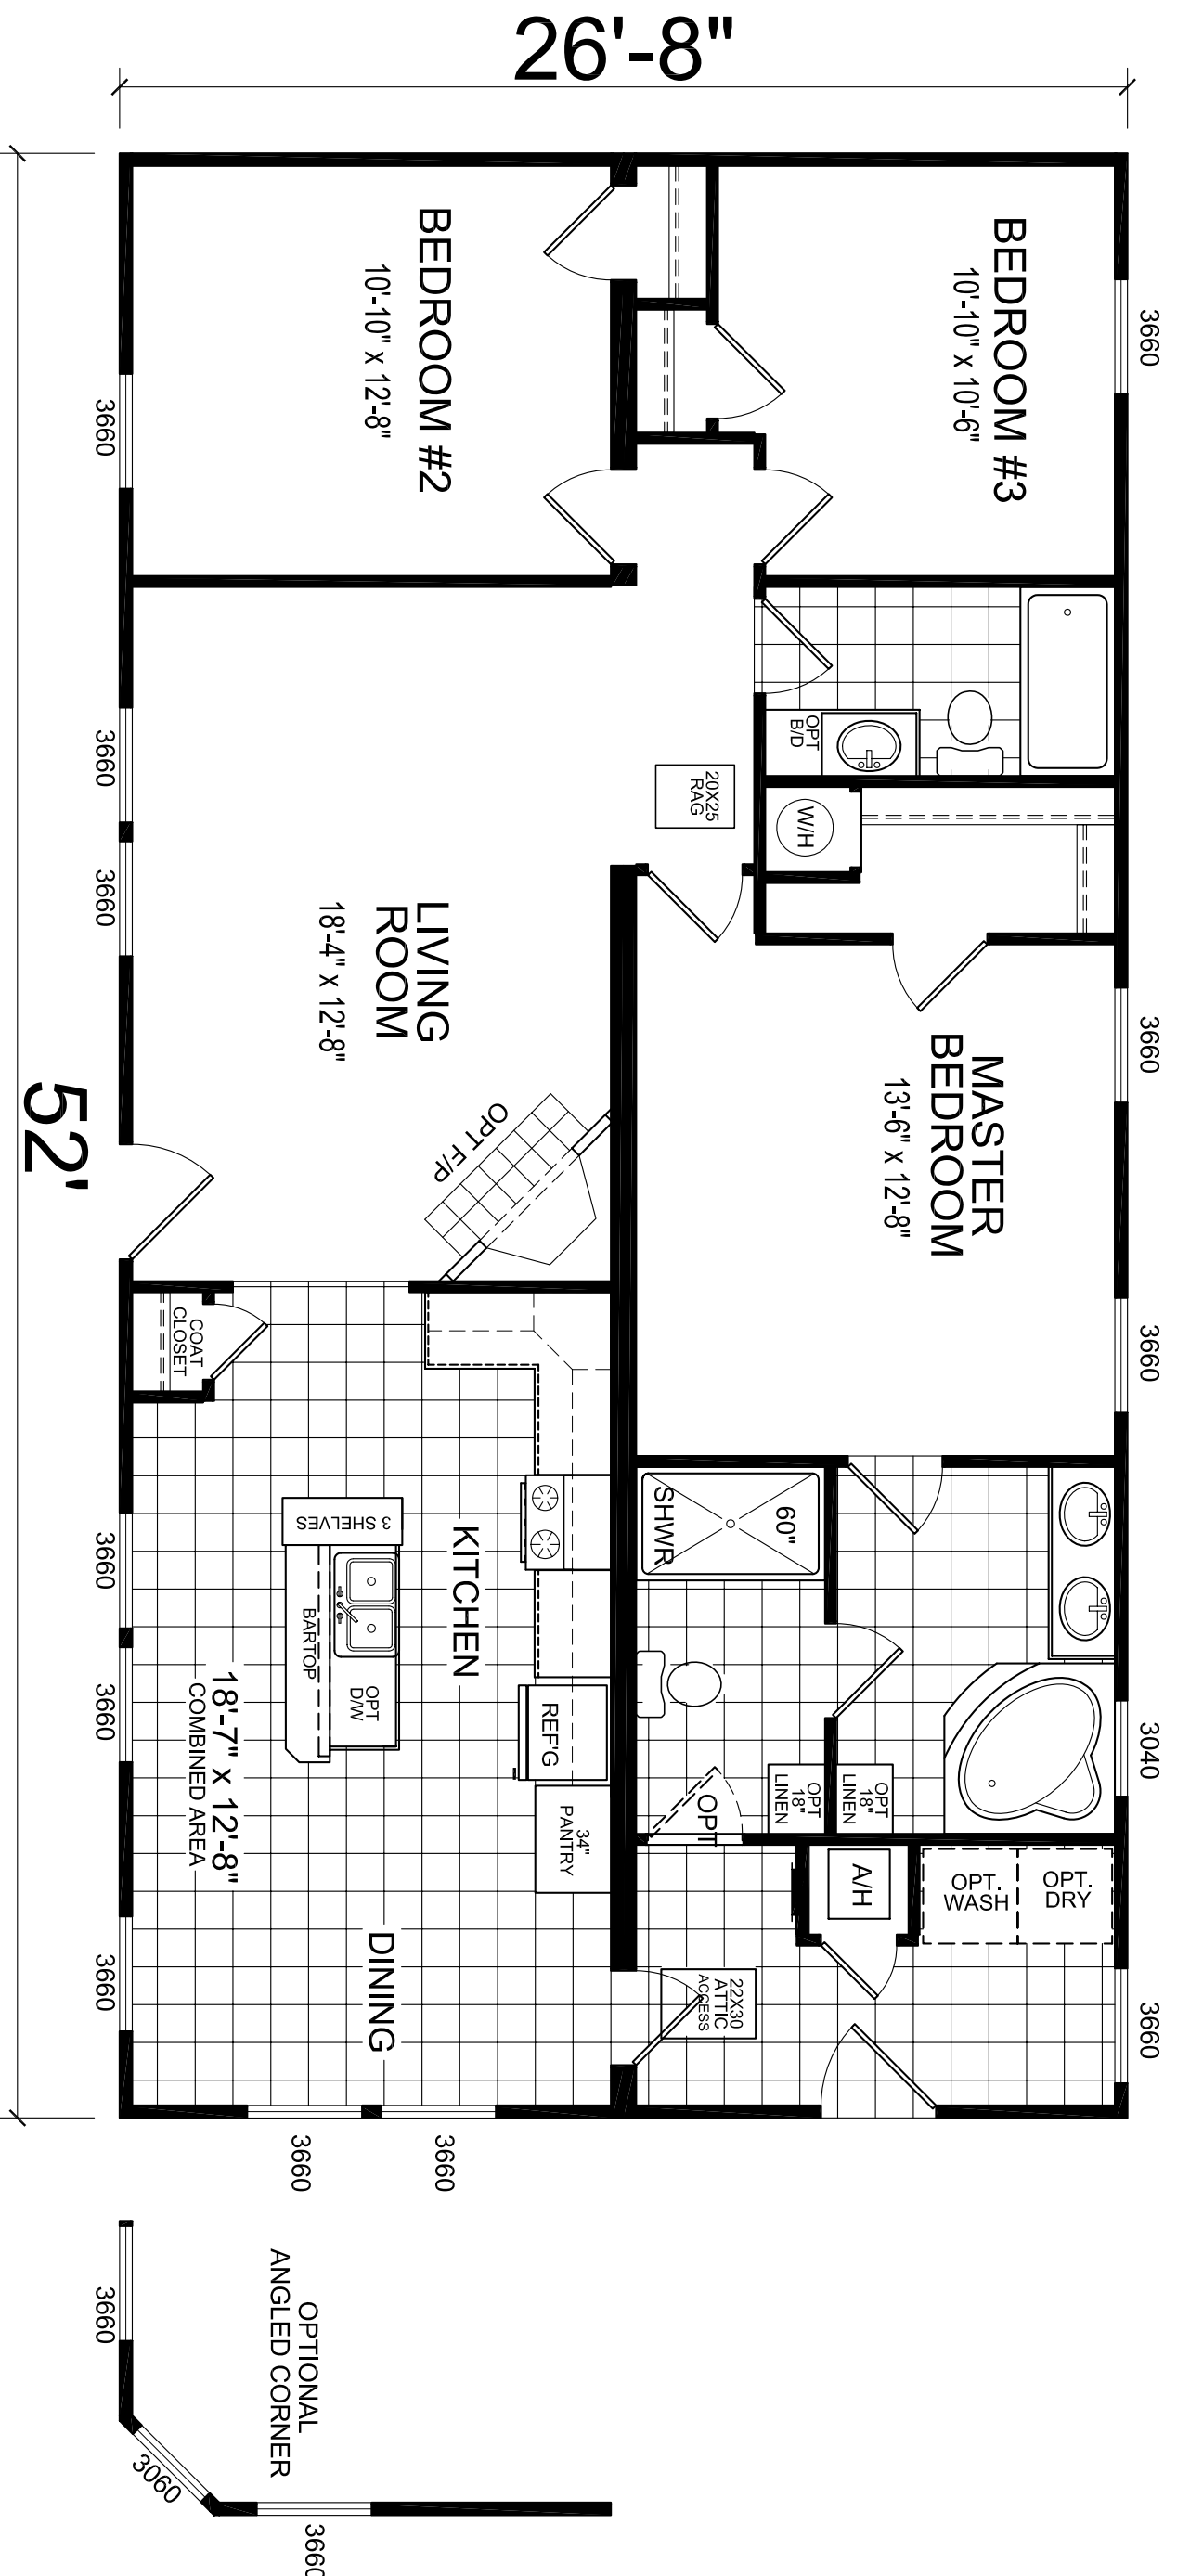

**CHAMPION**  
HOME BUILDERS CO.

4055 HWY. 401 SOUTH LILLINGTON, NC 27546

PROJECT

TITLE:  
LITERATURE PLAN

MODEL:	23-655
DATE:	12-29-06
SCALE:	
DRAWN BY:	STAFF
REVISIONS:	
SHEET NO.:	L-101
PAGE:	