


23-759
3 BEDROOM, 2 BATH
 ACTUAL SIZE: 66'-0" X 40'-0"
 TOTAL AREA: 1760 SQ. FT.

66'

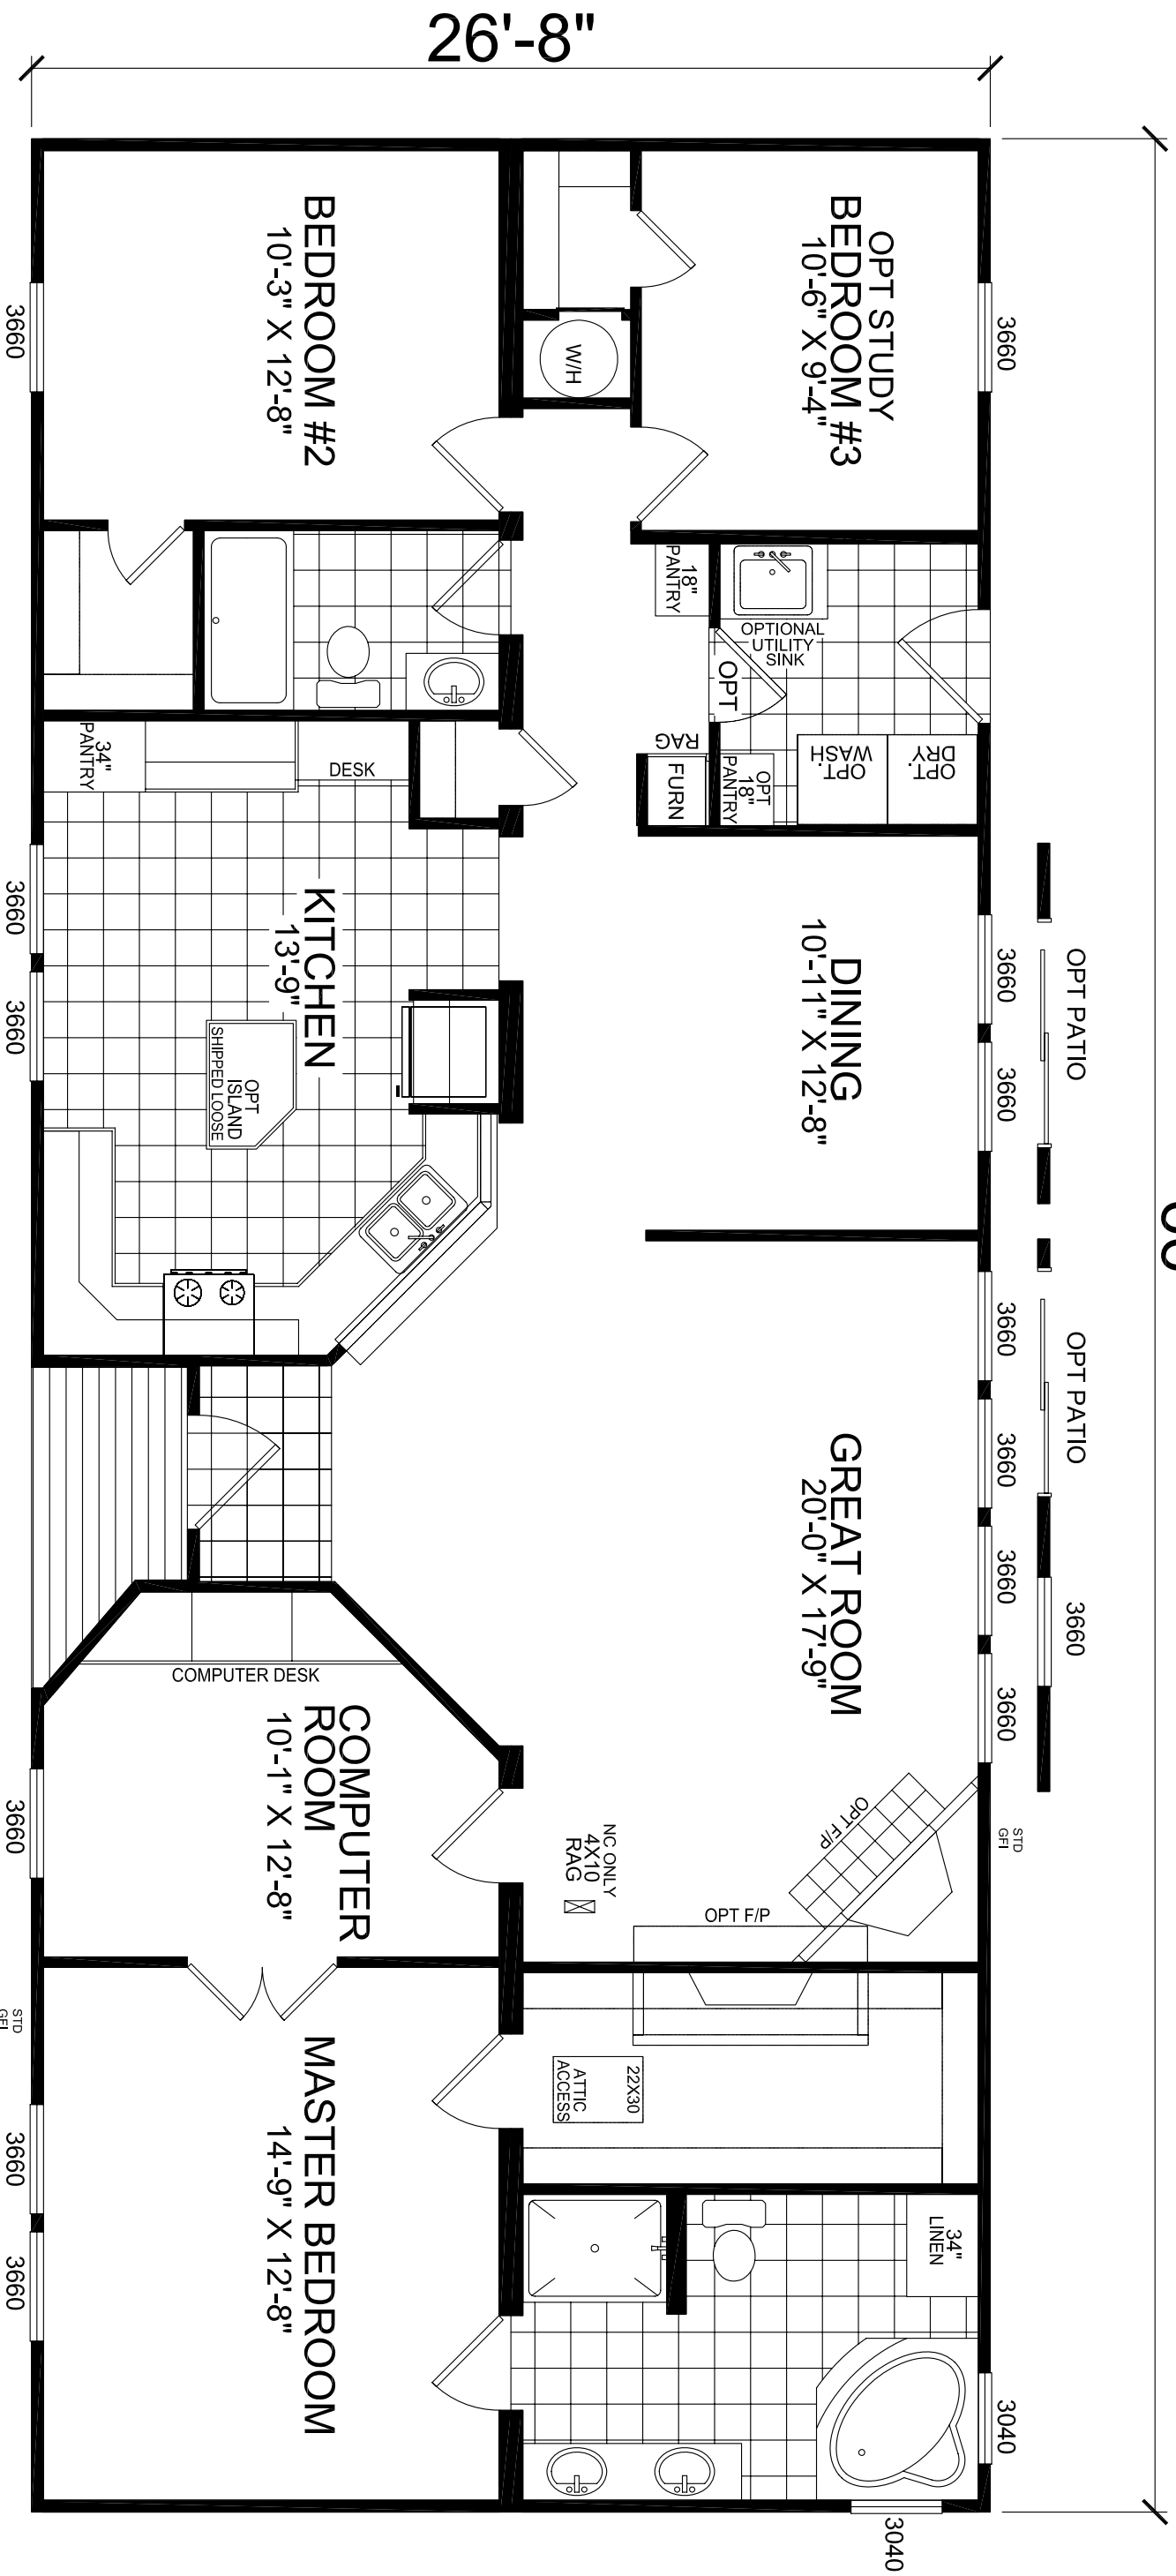

CHAMPION
 HOME BUILDERS CO.

4055 HWY. 401 SOUTH LILLINGTON, NC 27546

PROJECT

TITLE:
 LITERATURE PLAN

MODEL:
23-759
 26'-8" x 66'-0" 3 BEDROOM 2 BATH
 DATE: 11/12/04
 SCALE:
 DRAWN BY: JPT
 REVISED:
 REVISIONS

SHEET NO:

L-101

PAGE: