


# MODEL 23-799 CAPE

3 BEDROOM, 2 BATH  
 ACTUAL SIZE: 62' X 40'  
 TOTAL AREA: 2451 SQ. FT.  
 UNFINISHED FLEX SPACE  
 APPROX. 1550 SF

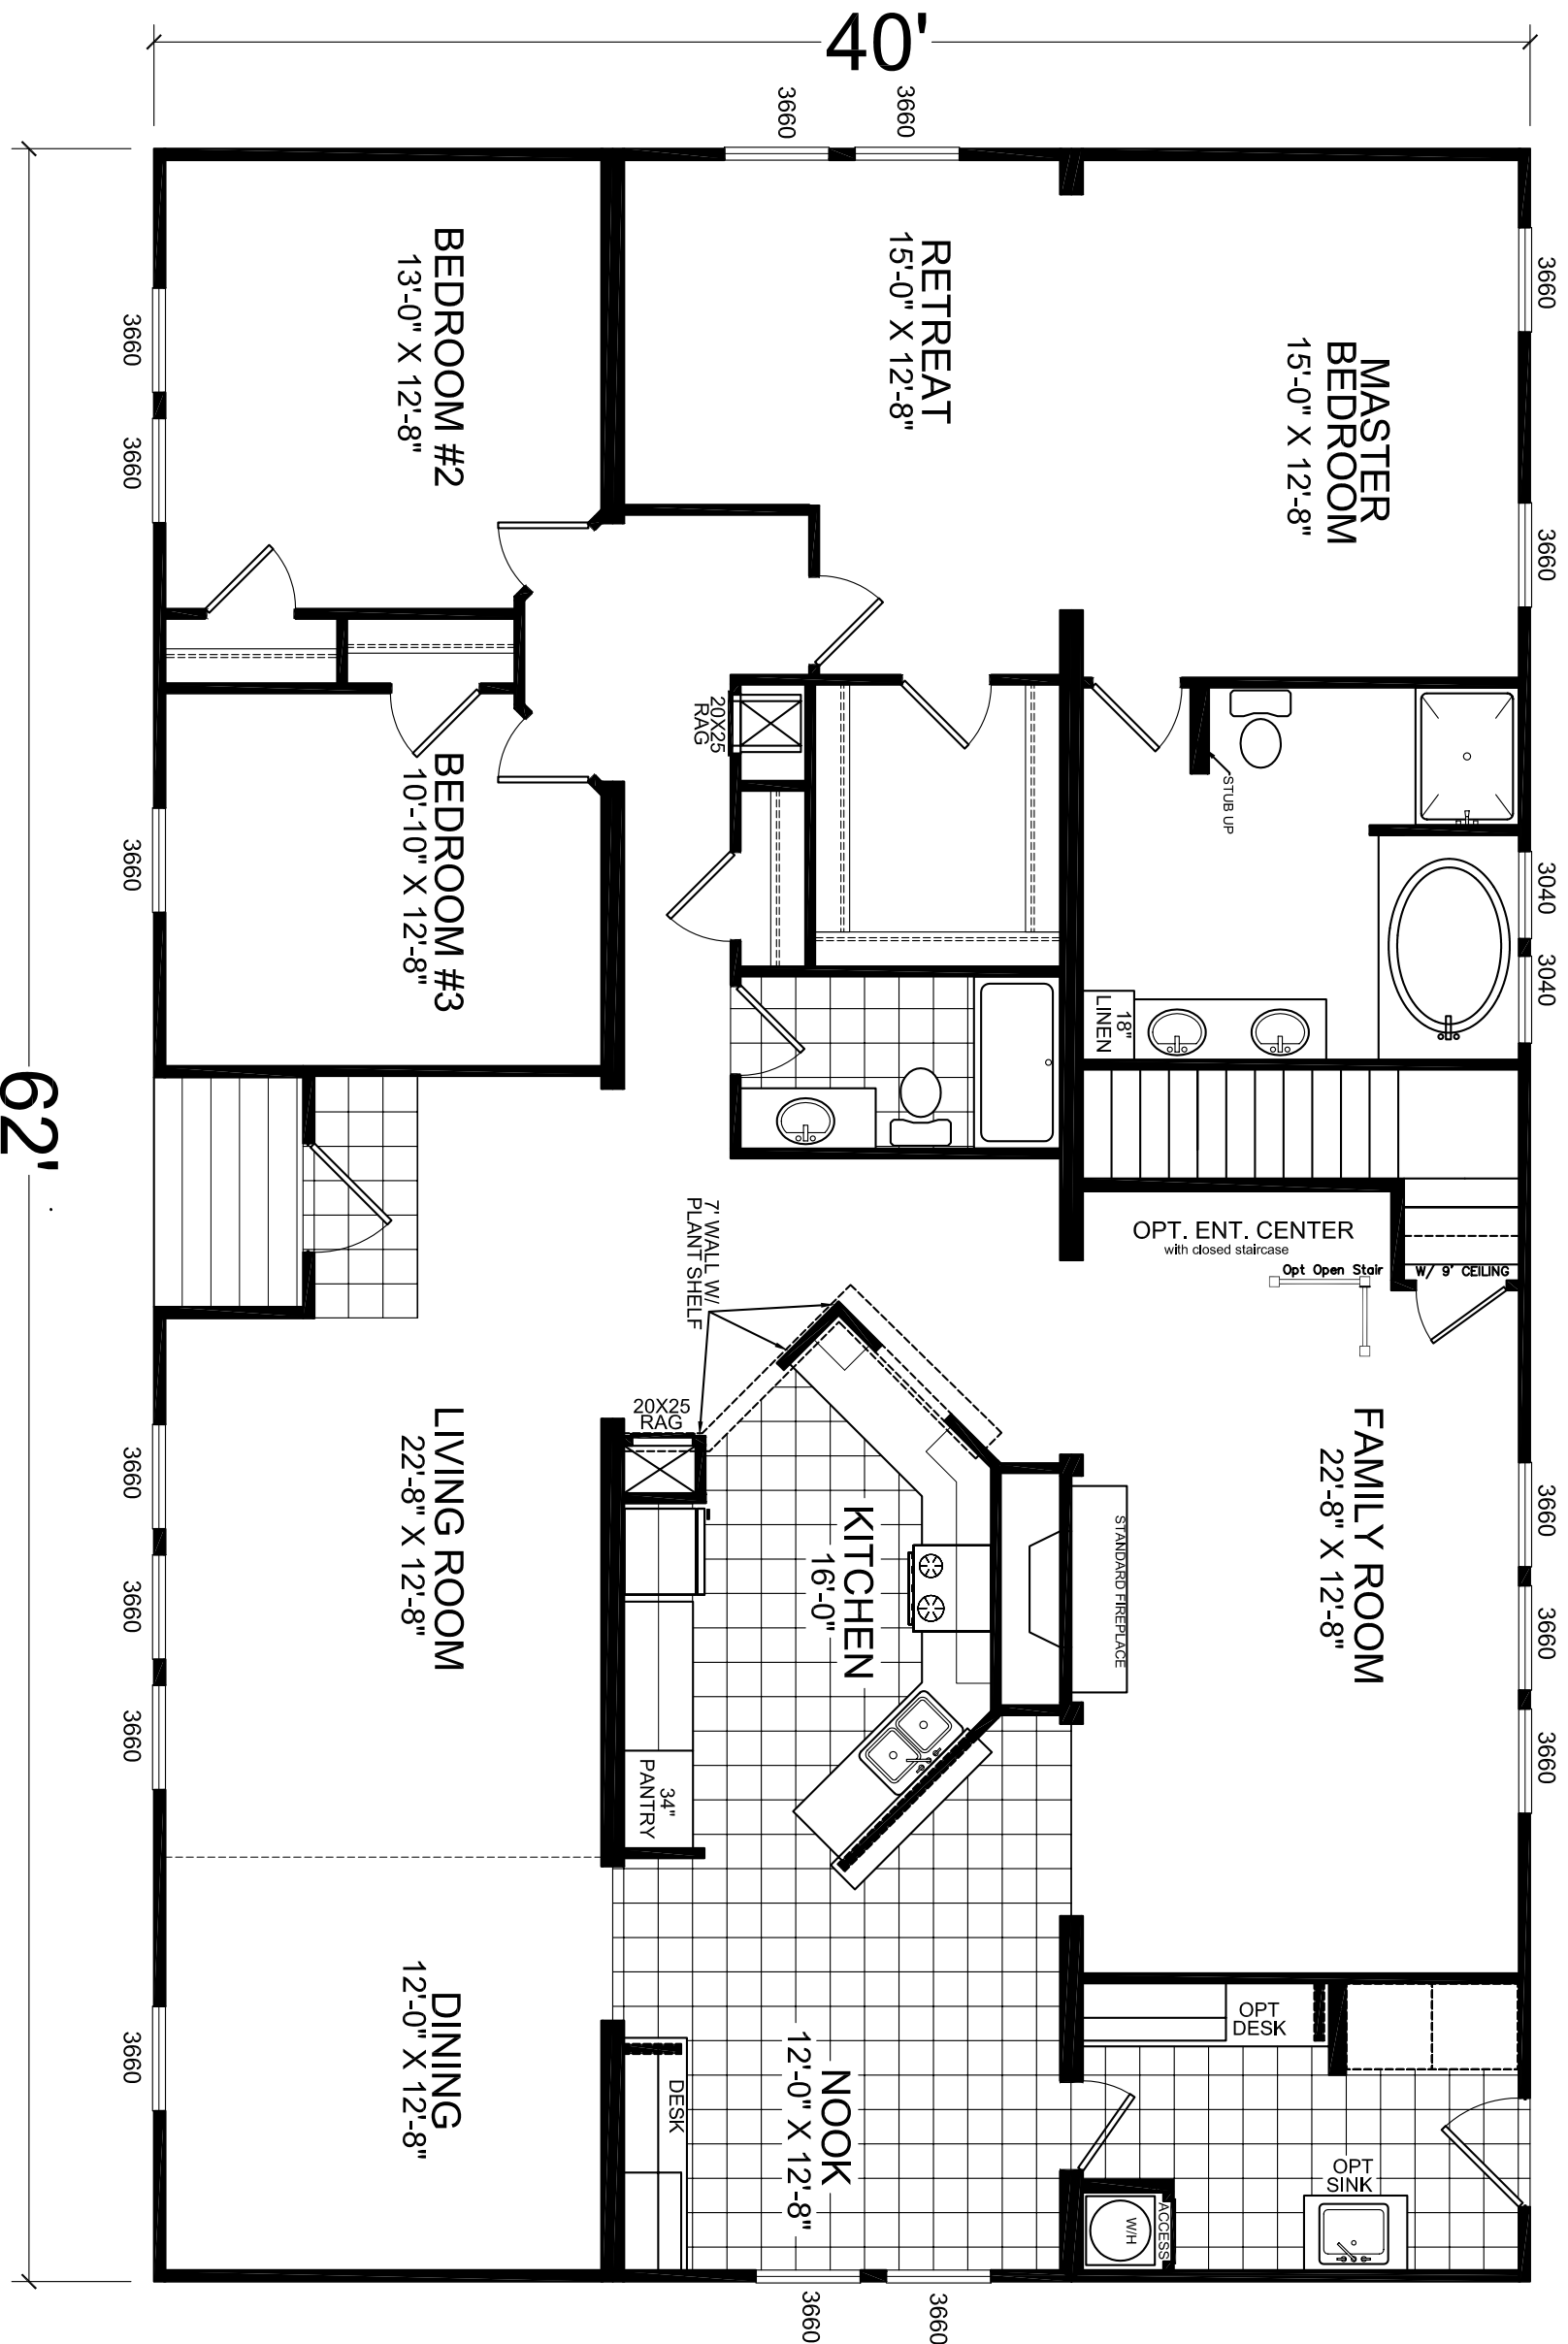

4055 HWY. 401 SOUTH LILLINGTON, NC 27546

PROJECT

TITLE:  
 LITERATURE PLAN

MODEL:  
 23-799 CAPE  
 40'-0" x 62'-0" - 3 BEDROOM, 2 BATH  
 DATE: 02/26/04  
 SCALE:  
 DRAWN BY: JPT  
 REVISED:  
 REVISIONS  
 Omit 1 window in Nook 7-24

SHEET NO:  
 L-101

PAGE: