


MODEL 23-960S
 3 BEDROOM, 2 BATH
 ACTUAL SIZE: 56' X 26'-8"
 TOTAL AREA: 1441 SQ. FT.

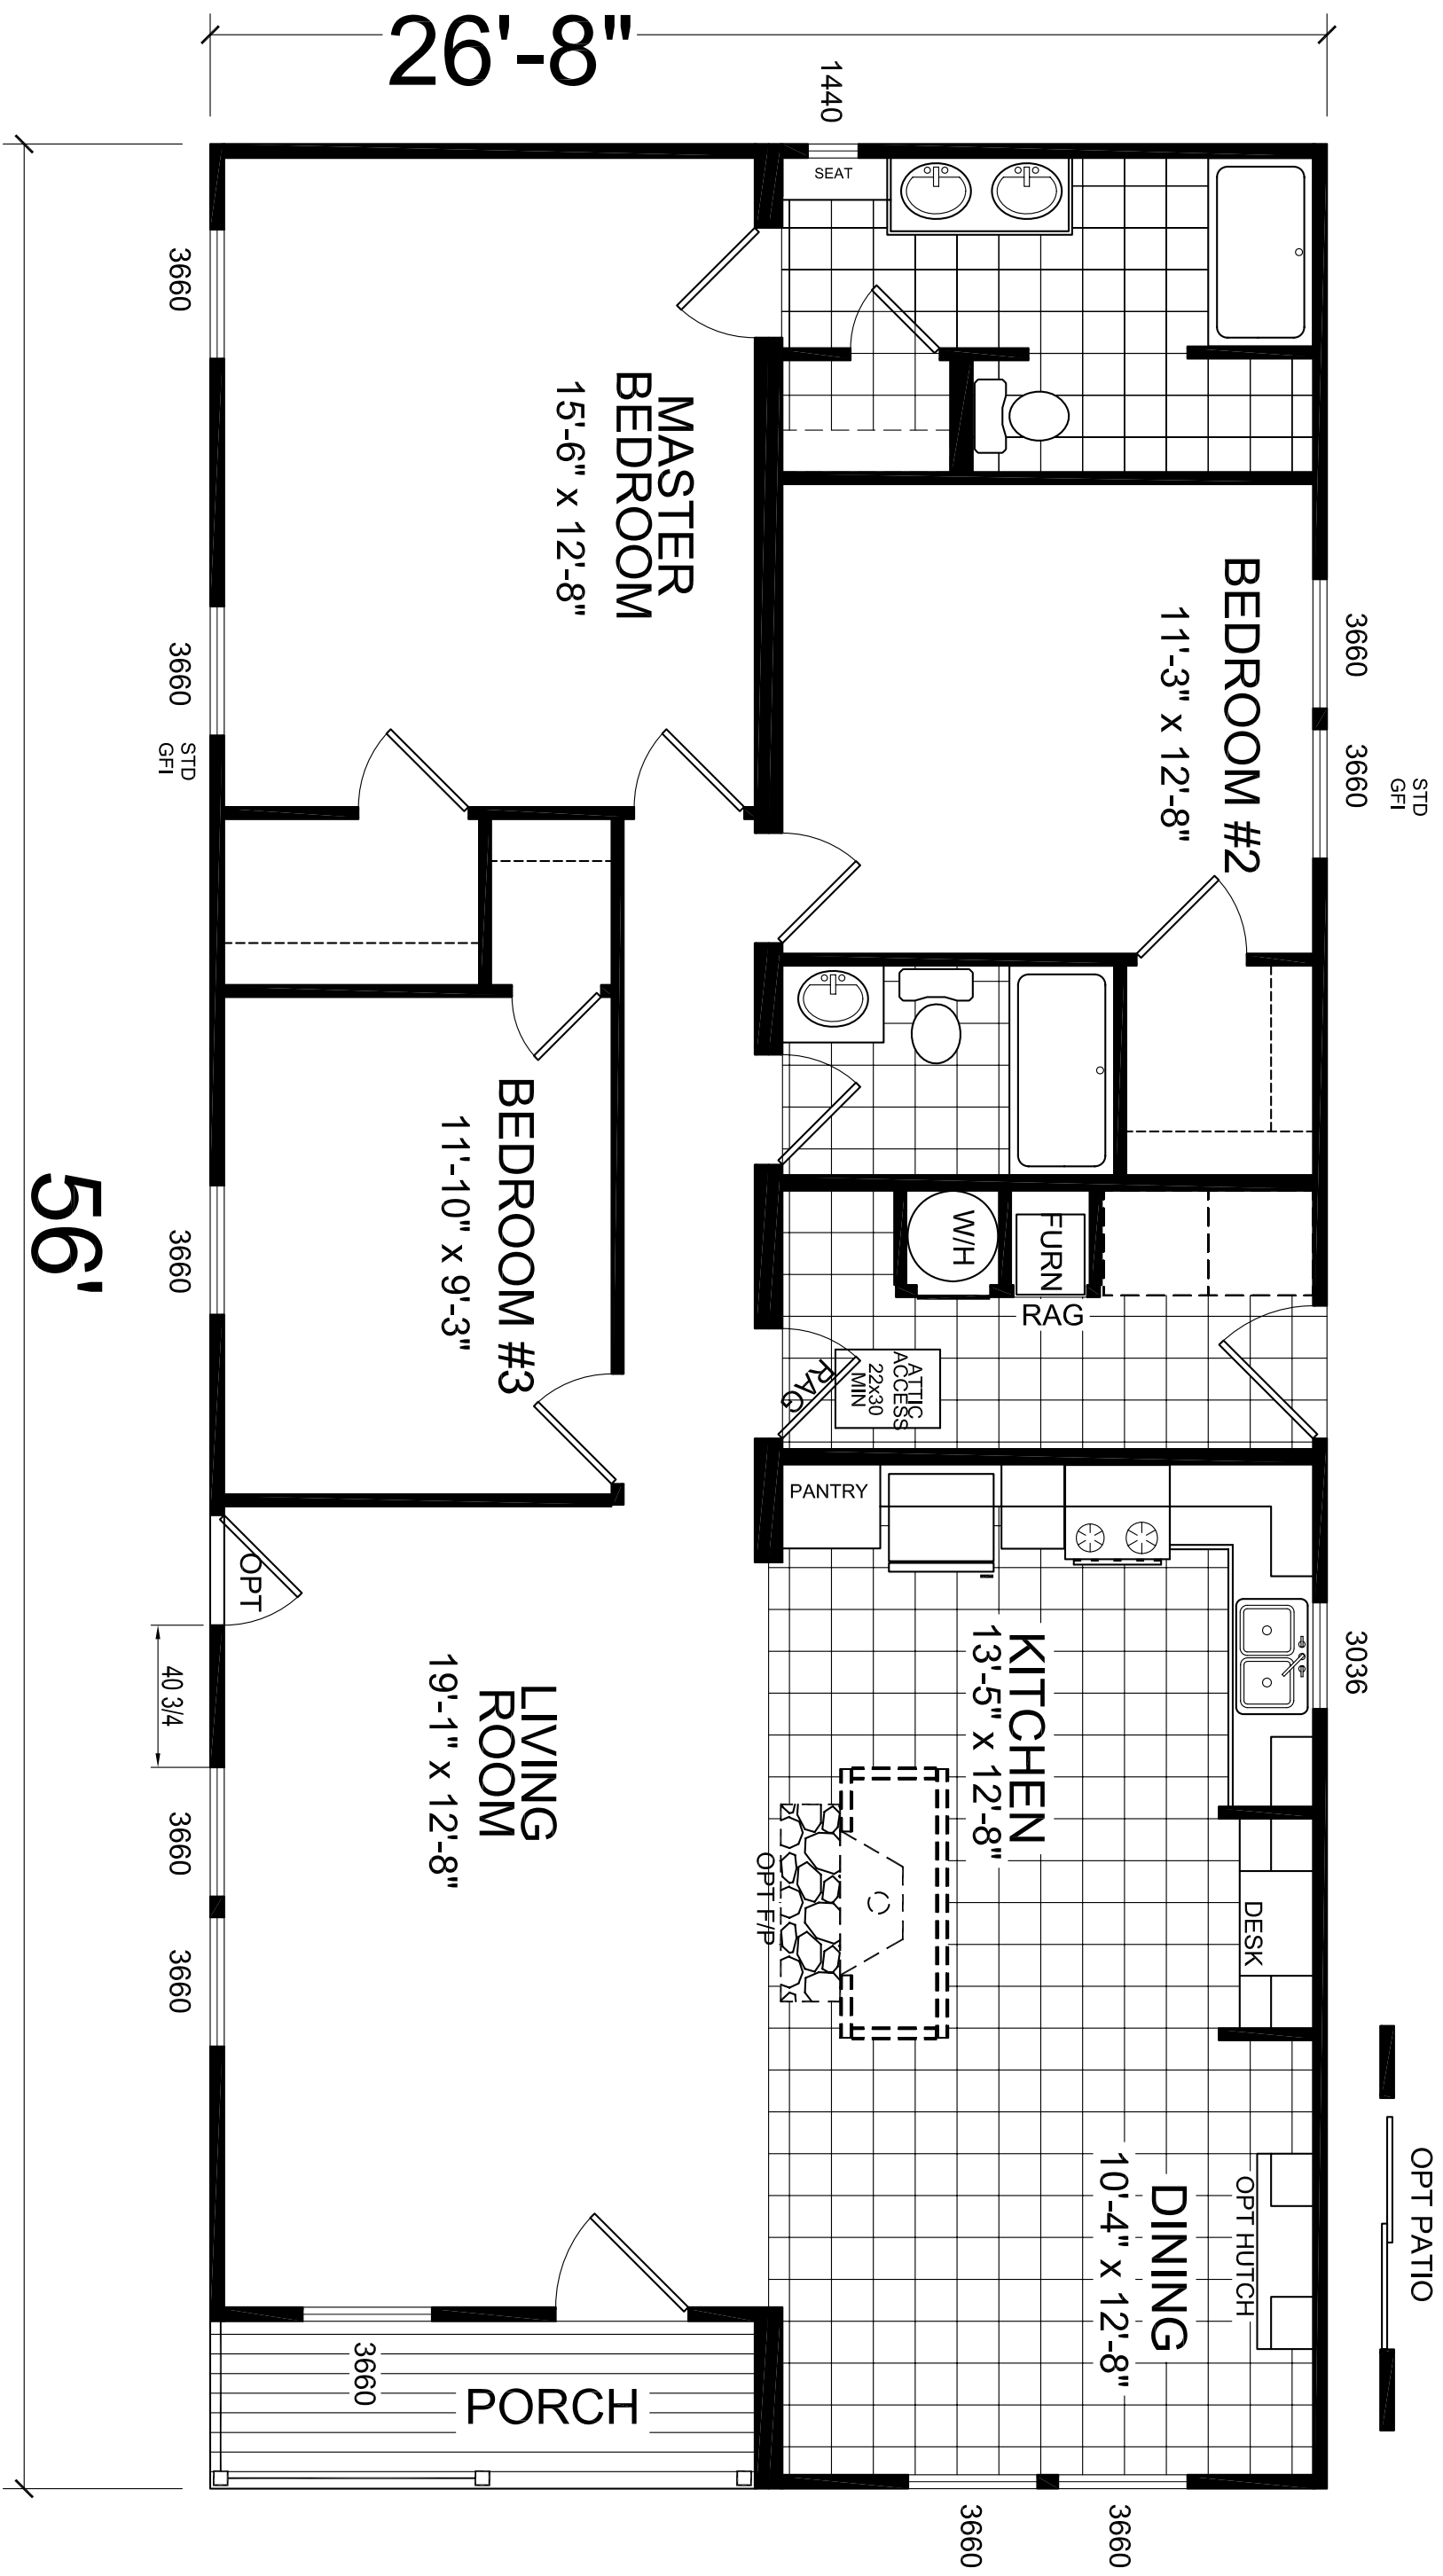

4055 HWY. 401 SOUTH LILLINGTON, NC 27546

PROJECT

TITLE:
LITERATURE PLAN

MODEL: 23-960S
 26'-8" x 56'-0" 3 BEDROOM 2 BATH
 DATE: 01/09/06
 SCALE:
 DRAWN BY: CDB
 REVISED:
 REVISIONS:
 SHEET NO: L-101
 PAGE: