


# MODEL 23-EZ069

3 BEDROOM, 2 BATH

ACTUAL SIZE: 26'-8" x 66'-0"

TOTAL AREA: 1671 SQ. FT. (EXCLUDING PORCH)

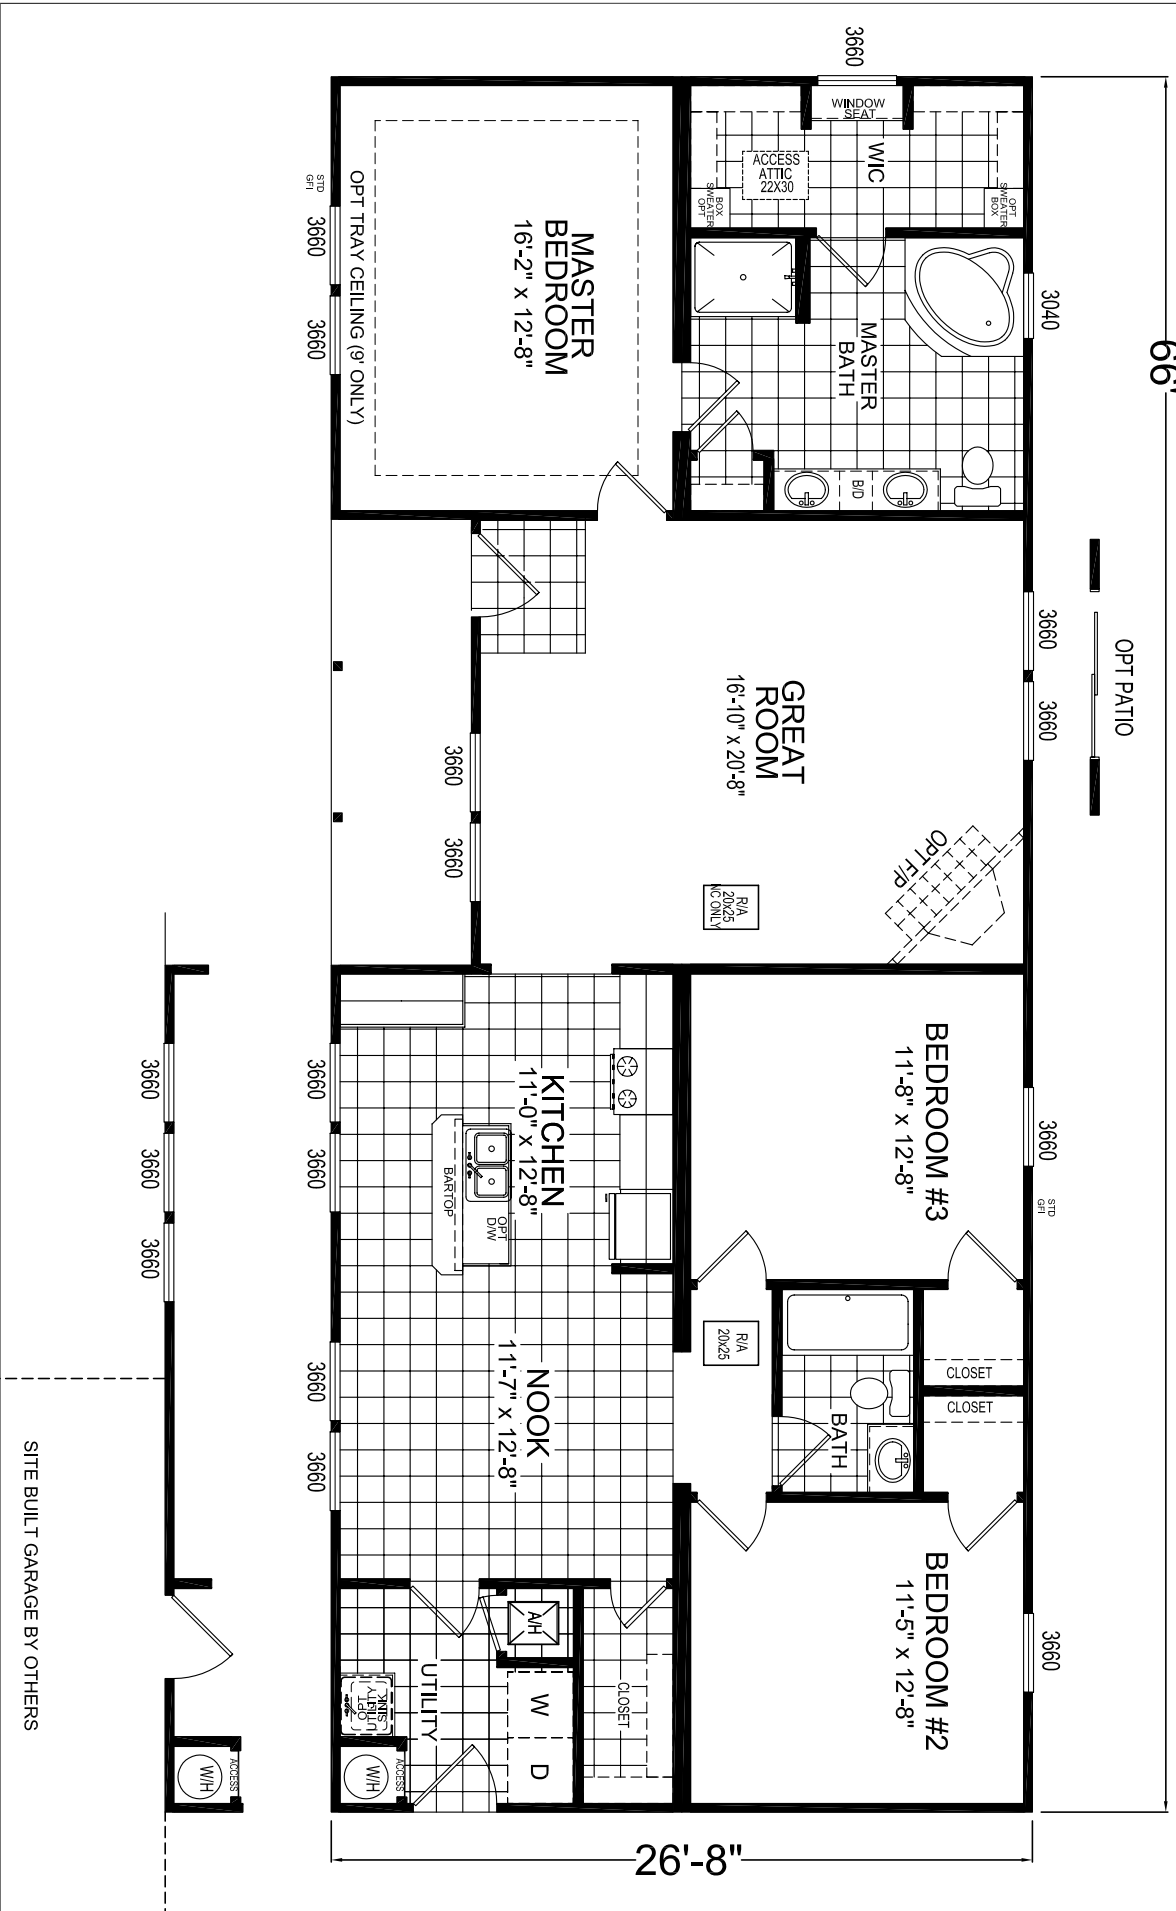

TITLE:	LITERATURE PLAN
MODEL:	23-EZ069
DATE:	1/25/08
SCALE:	AS SHOWN
DRAWN BY:	JPT
REVISIONS:	
SHEET NO.:	L-101
PAGE:	

PROJECT:	
----------	--

**CHAMPION**  
HOME BUILDERS CO.

4055 HWY. 401 SOUTH LILLINGTON, NC 27546