
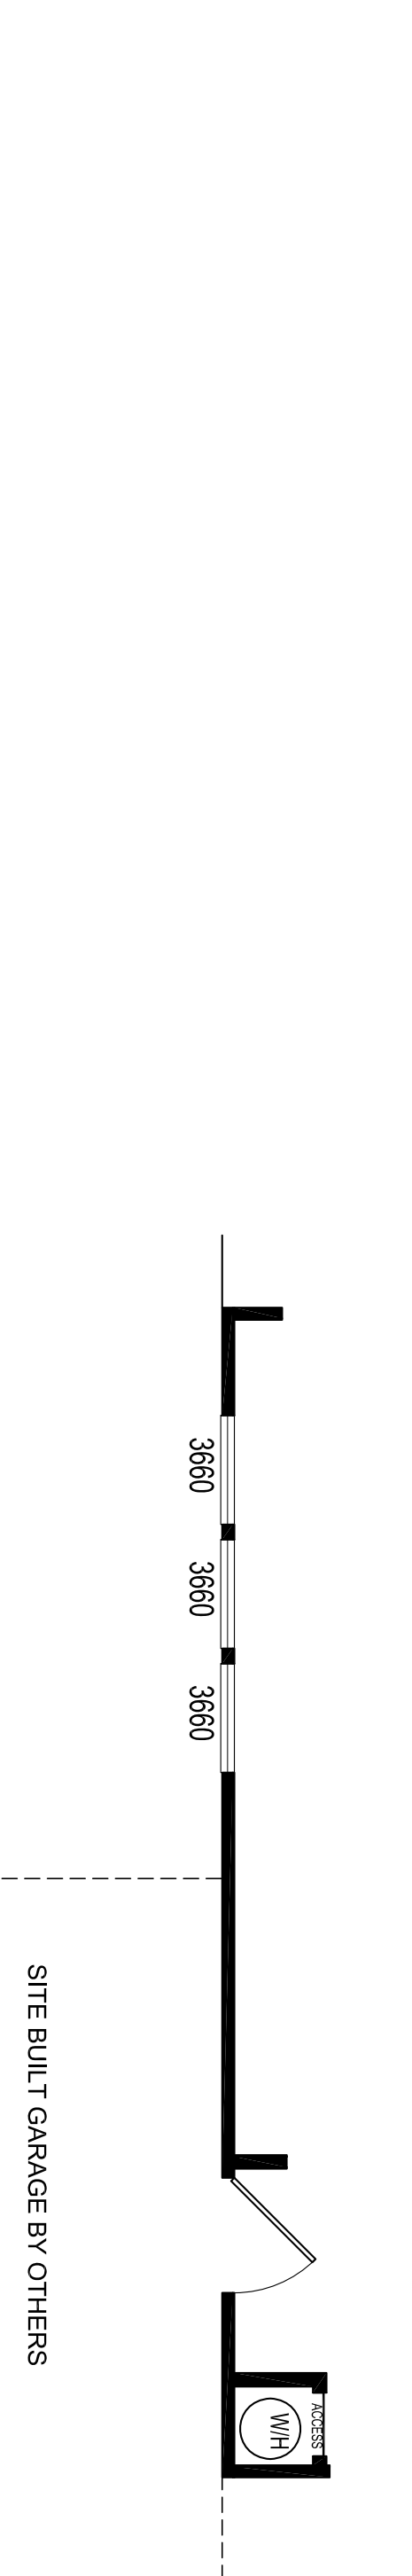


MODEL 23-EZ069
3 BEDROOM, 2 BATH
ACTUAL SIZE: 26'-8" x 66'-0"
TOTAL AREA: 1671 SQ. FT. (EXCLUDING PORCH)

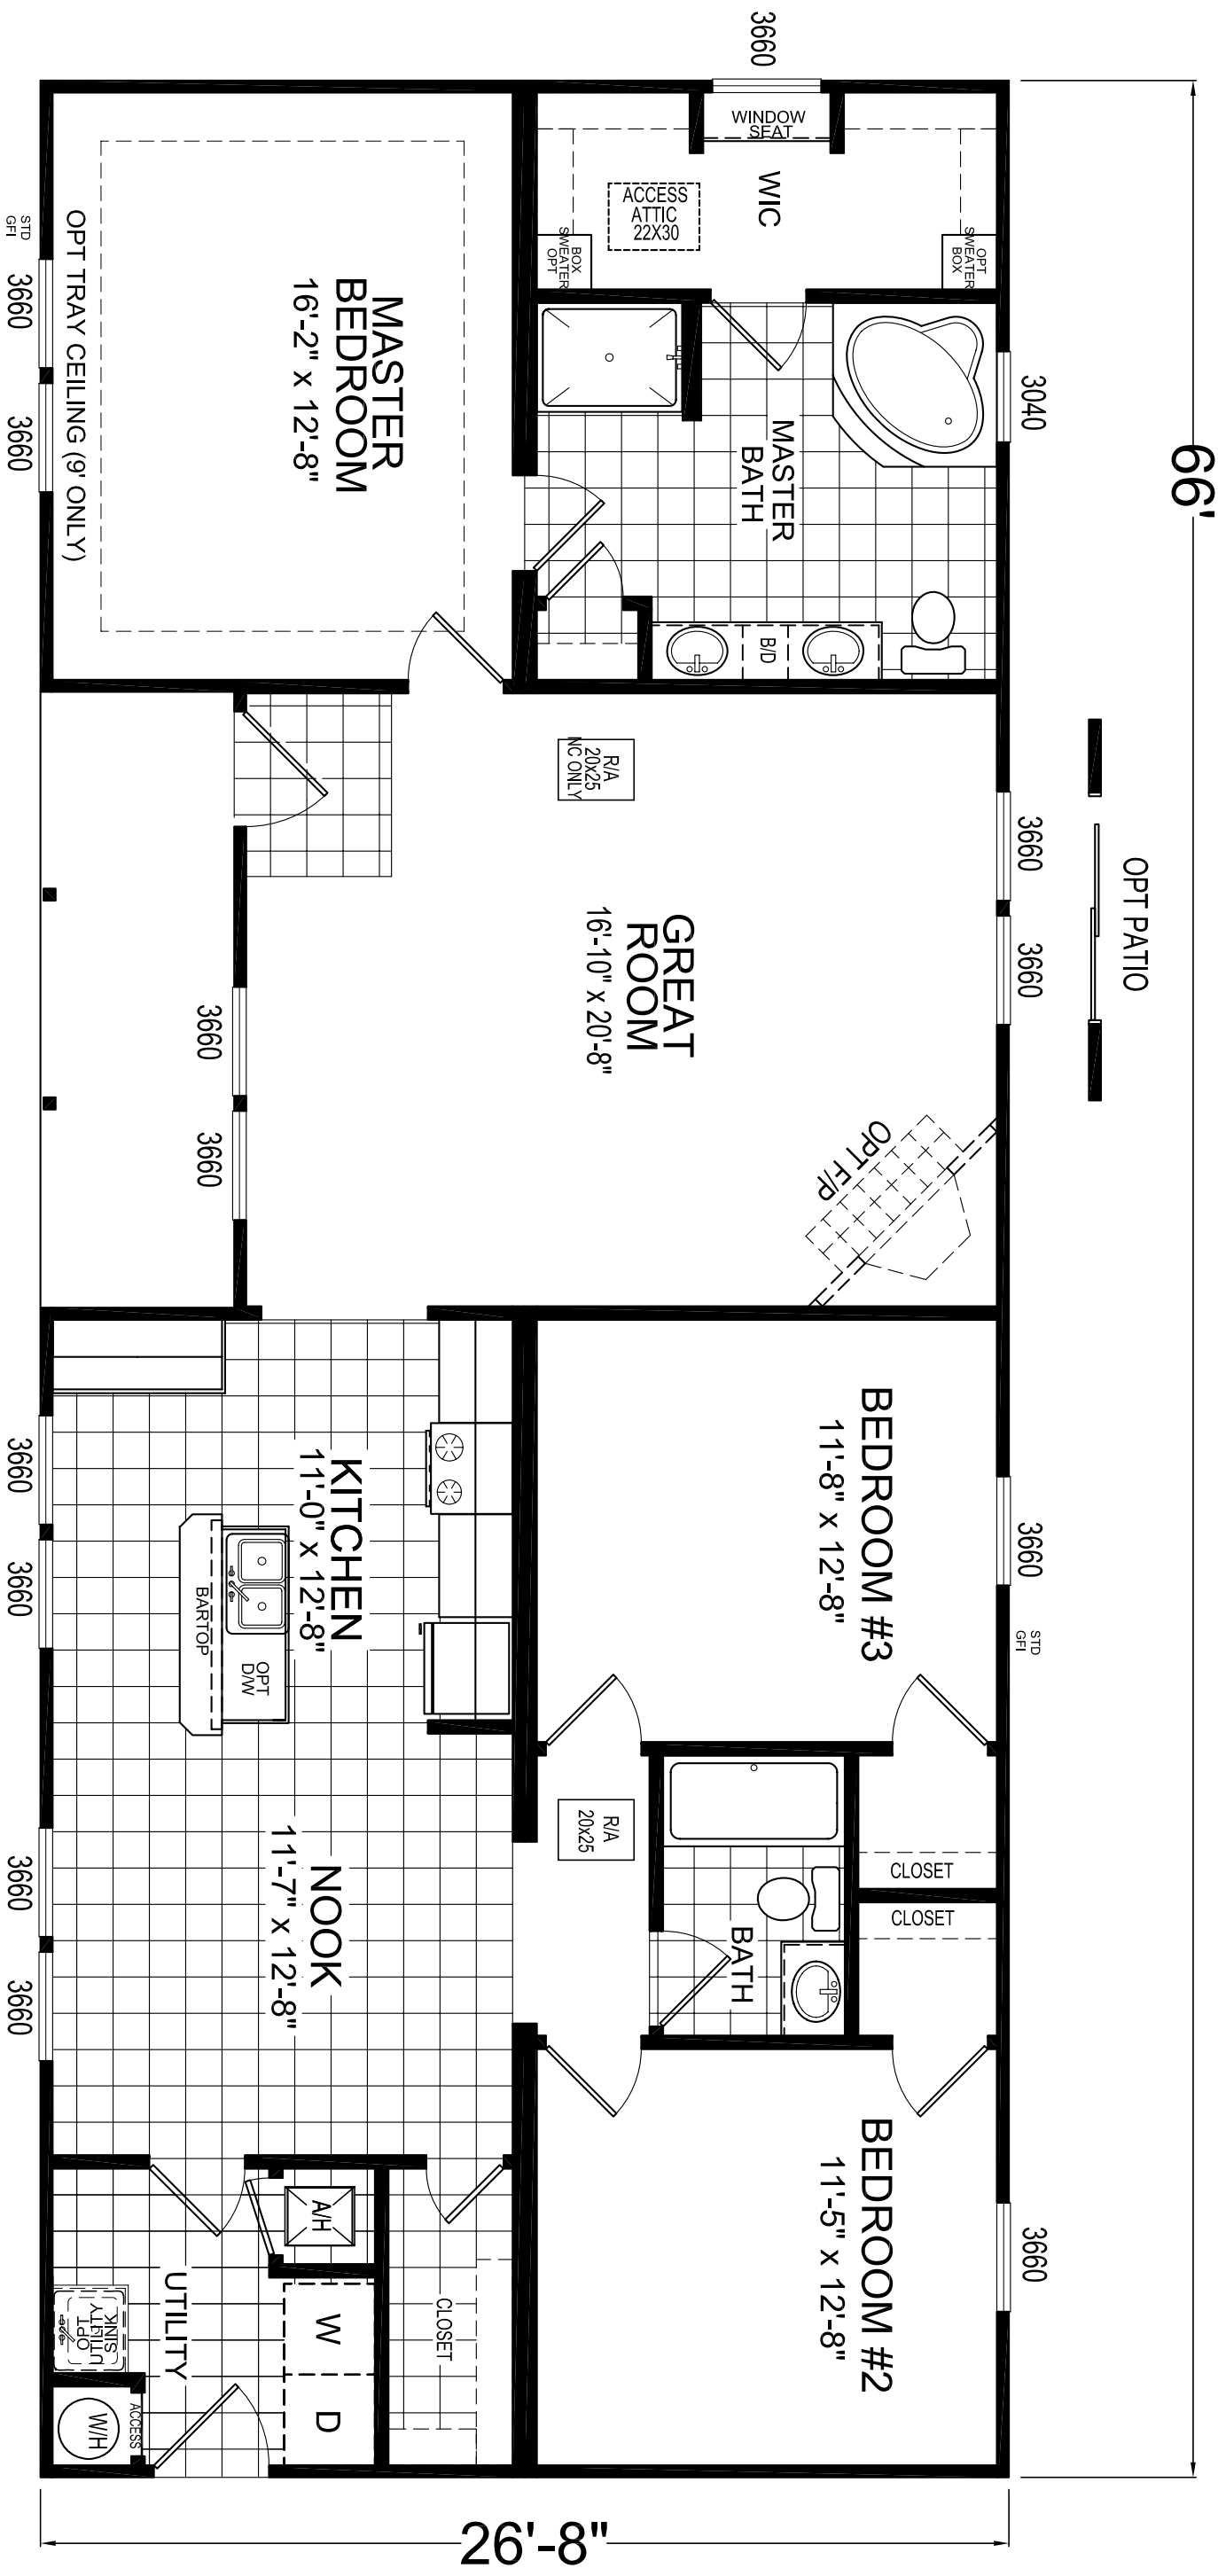

CHAMPION
 HOME BUILDERS CO.
 4055 HWY. 401 SOUTH LILLINGTON, NC 27546

PROJECT

TITLE:
 LITERATURE PLAN

MODEL:
23-EZ069
 26'-8" x 66'-0" 3 BEDROOM 2 BATH
 DATE: 1/25/08
 SCALE:
 DRAWN BY: JPT
 REVISED:
 REVISIONS

SHEET NO:
L-101

PAGE: