

MODEL 23-LE40


3 BEDROOM, 2 BATH

ACTUAL SIZE: 26'-8" X 40'-0"

TOTAL AREA: 1,066 SQ. FT.

3660 3660

40'

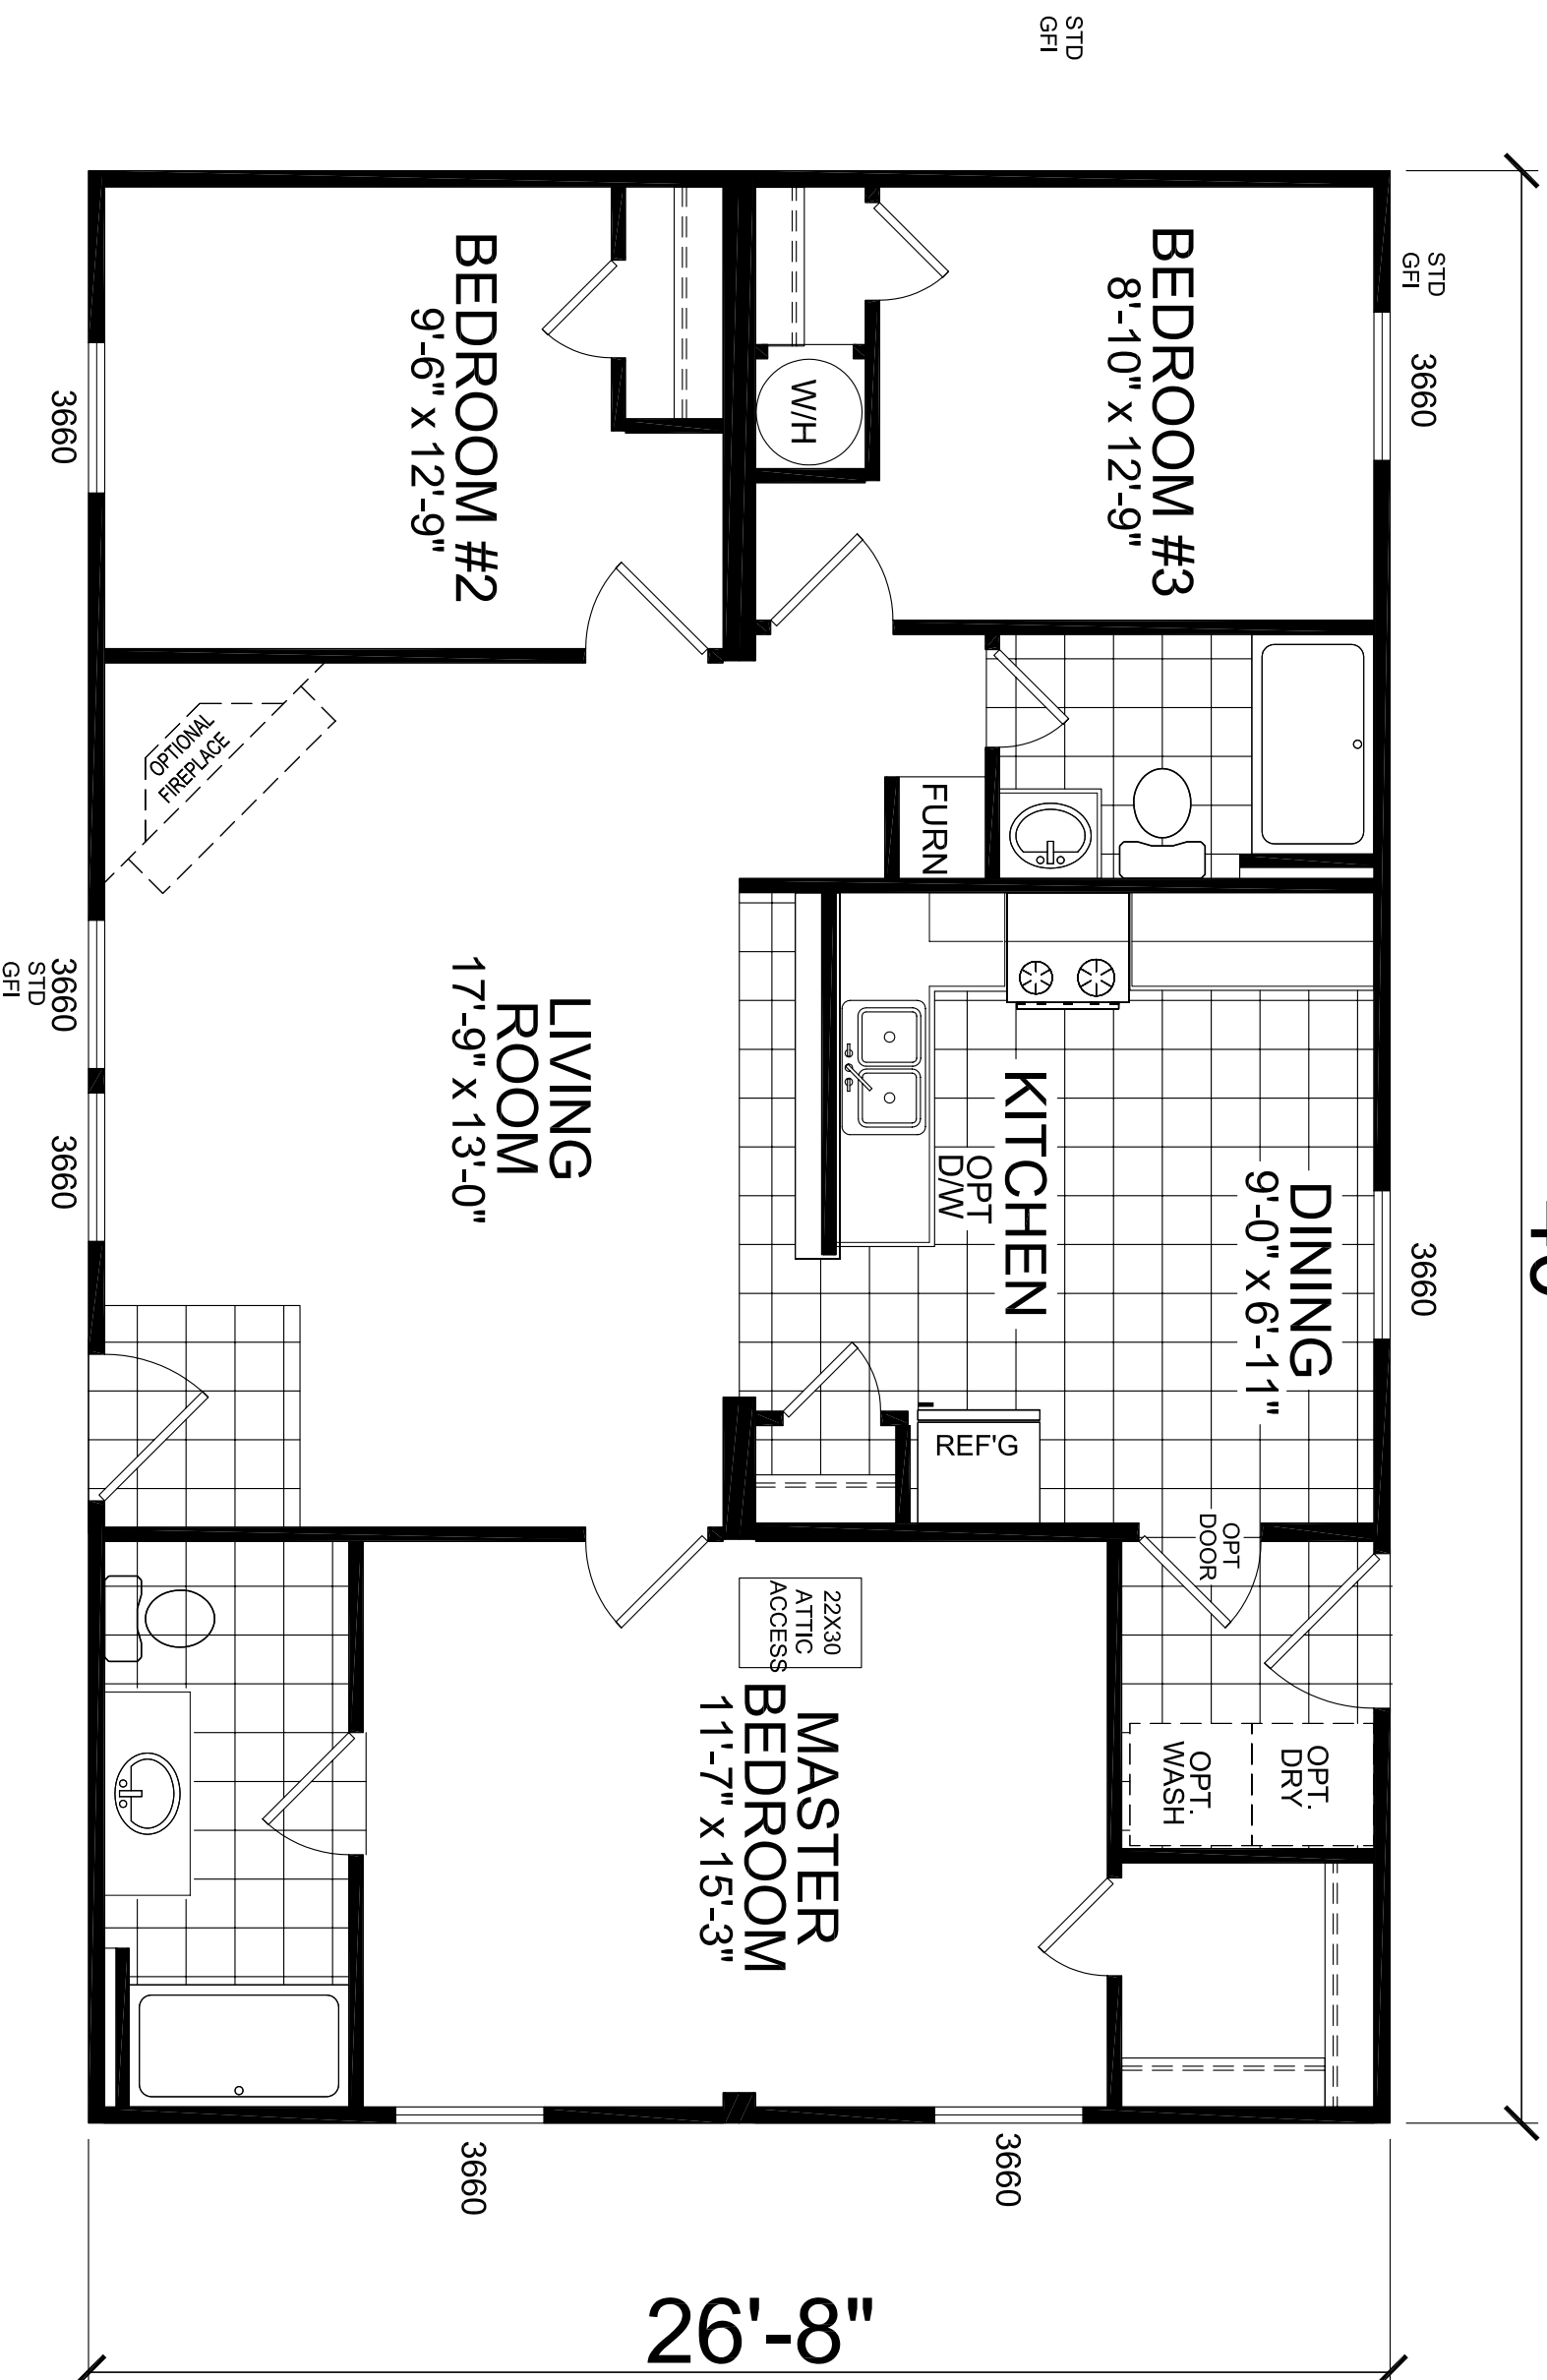

CHAMPION
HOME BUILDERS CO.

4055 HWY. 401 SOUTH LILLINGTON, NC 27546

PROJECT

TITLE:	LITERATURE PLAN
MODEL:	23-LE40
DATE:	3/10/06
SCALE:	
DRAWN BY:	JPT
REVISIONS:	

MODEL:	23-LE40
DATE:	3/10/06
SCALE:	
DRAWN BY:	JPT
REVISIONS:	

SHEET NO:	L-101
PAGE:	