


**MODEL 23-LE84**  
 3 BEDROOM, 2 BATH  
 ACTUAL SIZE: 26'-8" x 76'-0"  
 TOTAL AREA: 2,027 SQ. FT.

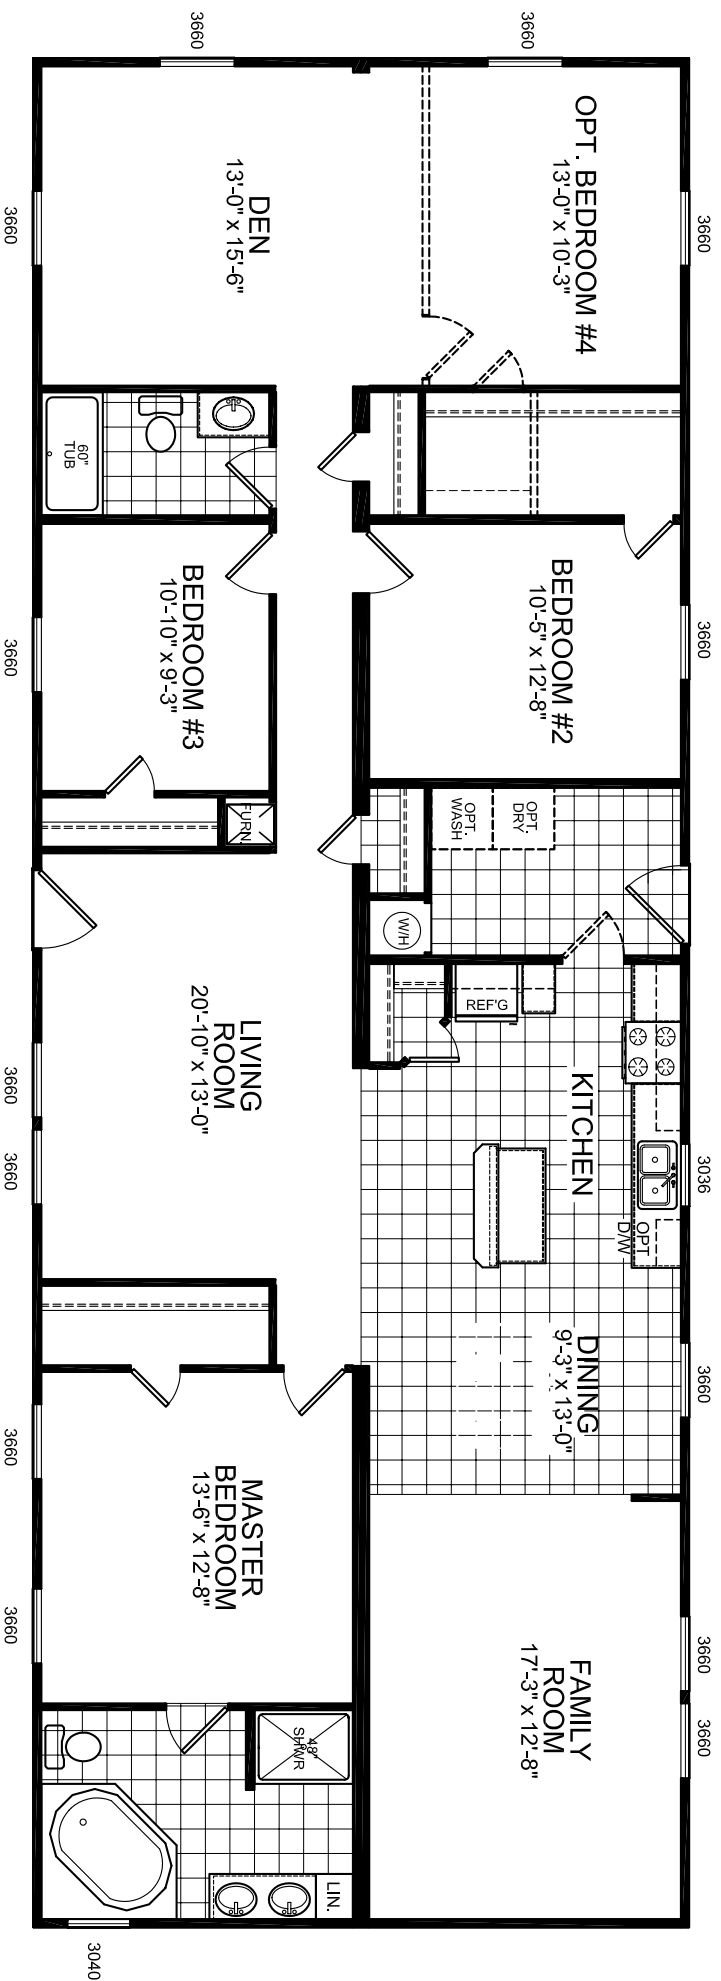

**CHAMPION**  
 HOME BUILDERS CO.

4055 HWY. 401 SOUTH LILLINGTON, NC 27548

DAPIA SEAL

MODIFICATIONS

PROPRIETARY AND CONFIDENTIAL  
 THESE DRAWINGS AND SPECIFICATIONS ARE ORIGINAL,  
 PROPRIETARY AND CONFIDENTIAL MATERIALS OF CHAMPION,  
 COPYRIGHT © 1976-2004 BY CHAMPION

MODEL: 23-LE84 HUD  
 28' X 80' 3 BDRM, 2 BATH

TITLE: LITERATURE PLAN

DRAWN BY: STAFF  
 DATE: 04-14-05

SCALE: 1/8" = 1'-0"

SHEET:

**L-101**