


MODEL 23-SJ58

3 BEDROOM, 2 BATH
ACTUAL SIZE: 56' X 26'-8"
TOTAL AREA: 1493 SQ. FT.

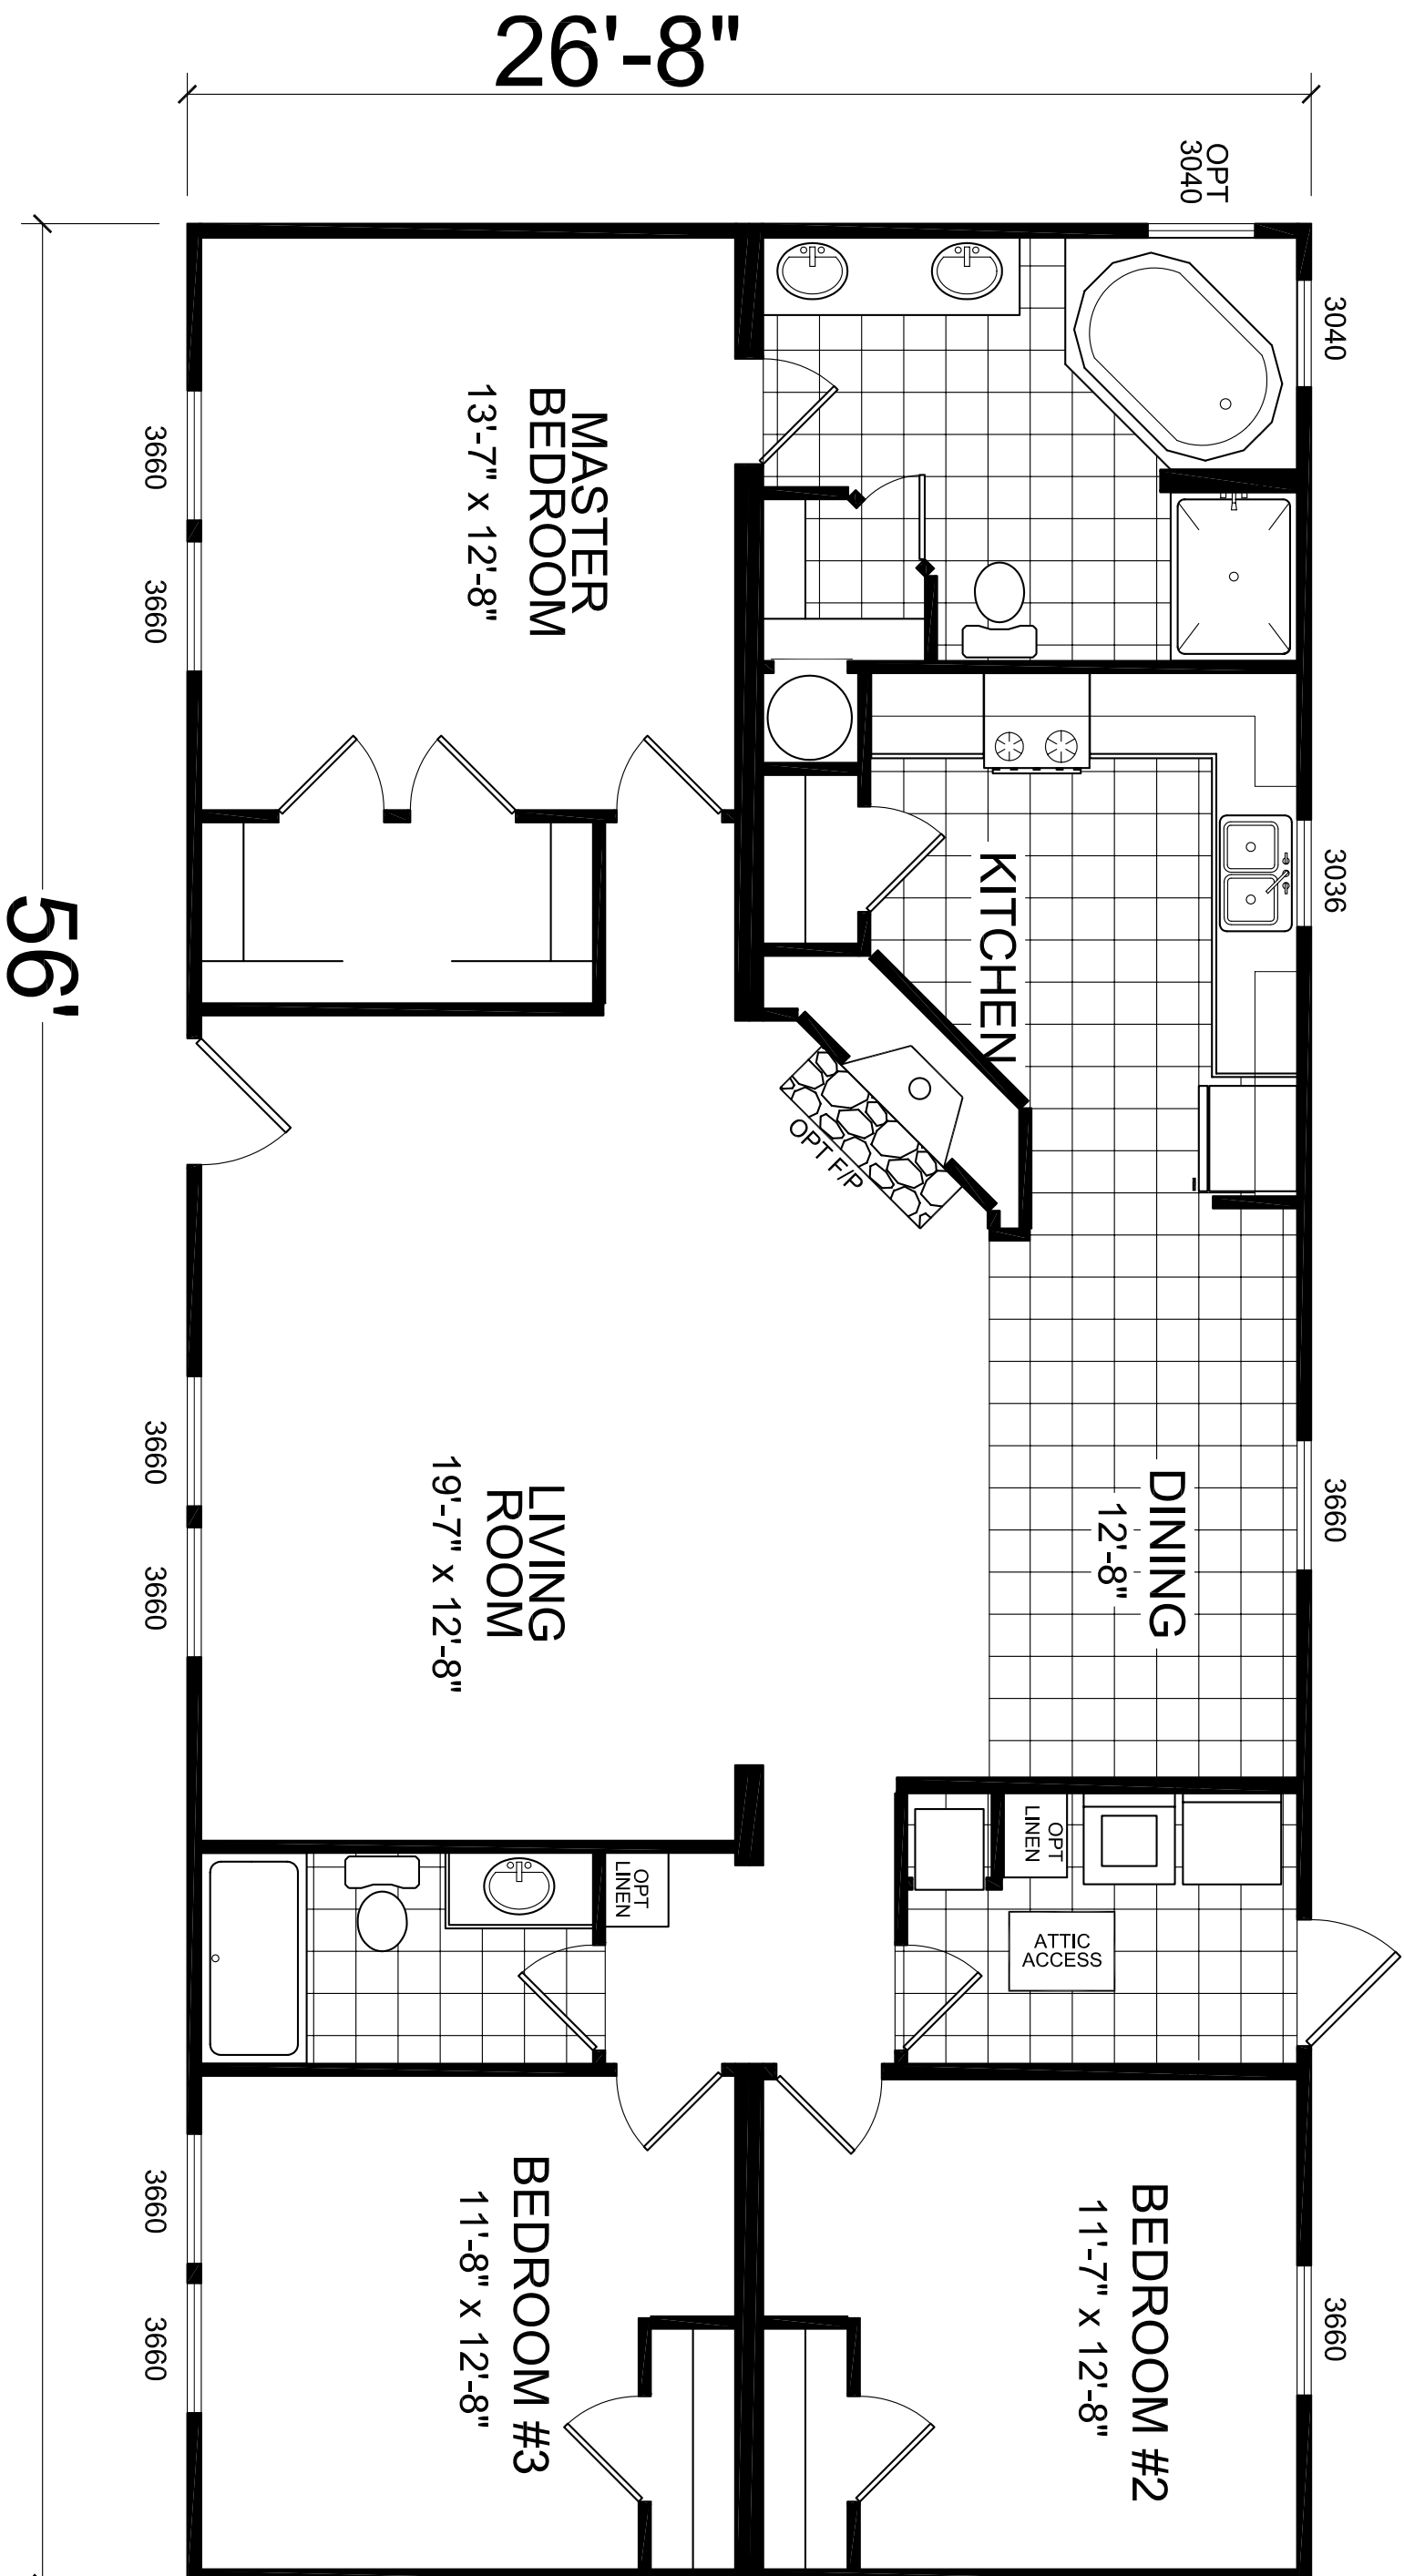

Champion
HOME BUILDERS CO.

4055 HWY. 401 SOUTH LILLINGTON, NC 27546

PROJECT

TITLE:
LITERATURE PLAN

MODEL:
23-SJ58
26'-8" x 56'-0" 3 BEDROOM 2 BATH
DATE: 1/8/06
SCALE:
DRAWN BY: CDB
REVISED:
REVISIONS

SHEET NO:

L-101

PAGE: