


MODEL 23-T540-2
 3 BEDROOM, 2 BATH
 ACTUAL SIZE: 40'-0" x 54'-0"
 TOTAL AREA: 1,795 SQ. FT.

54'

OPT PATIO

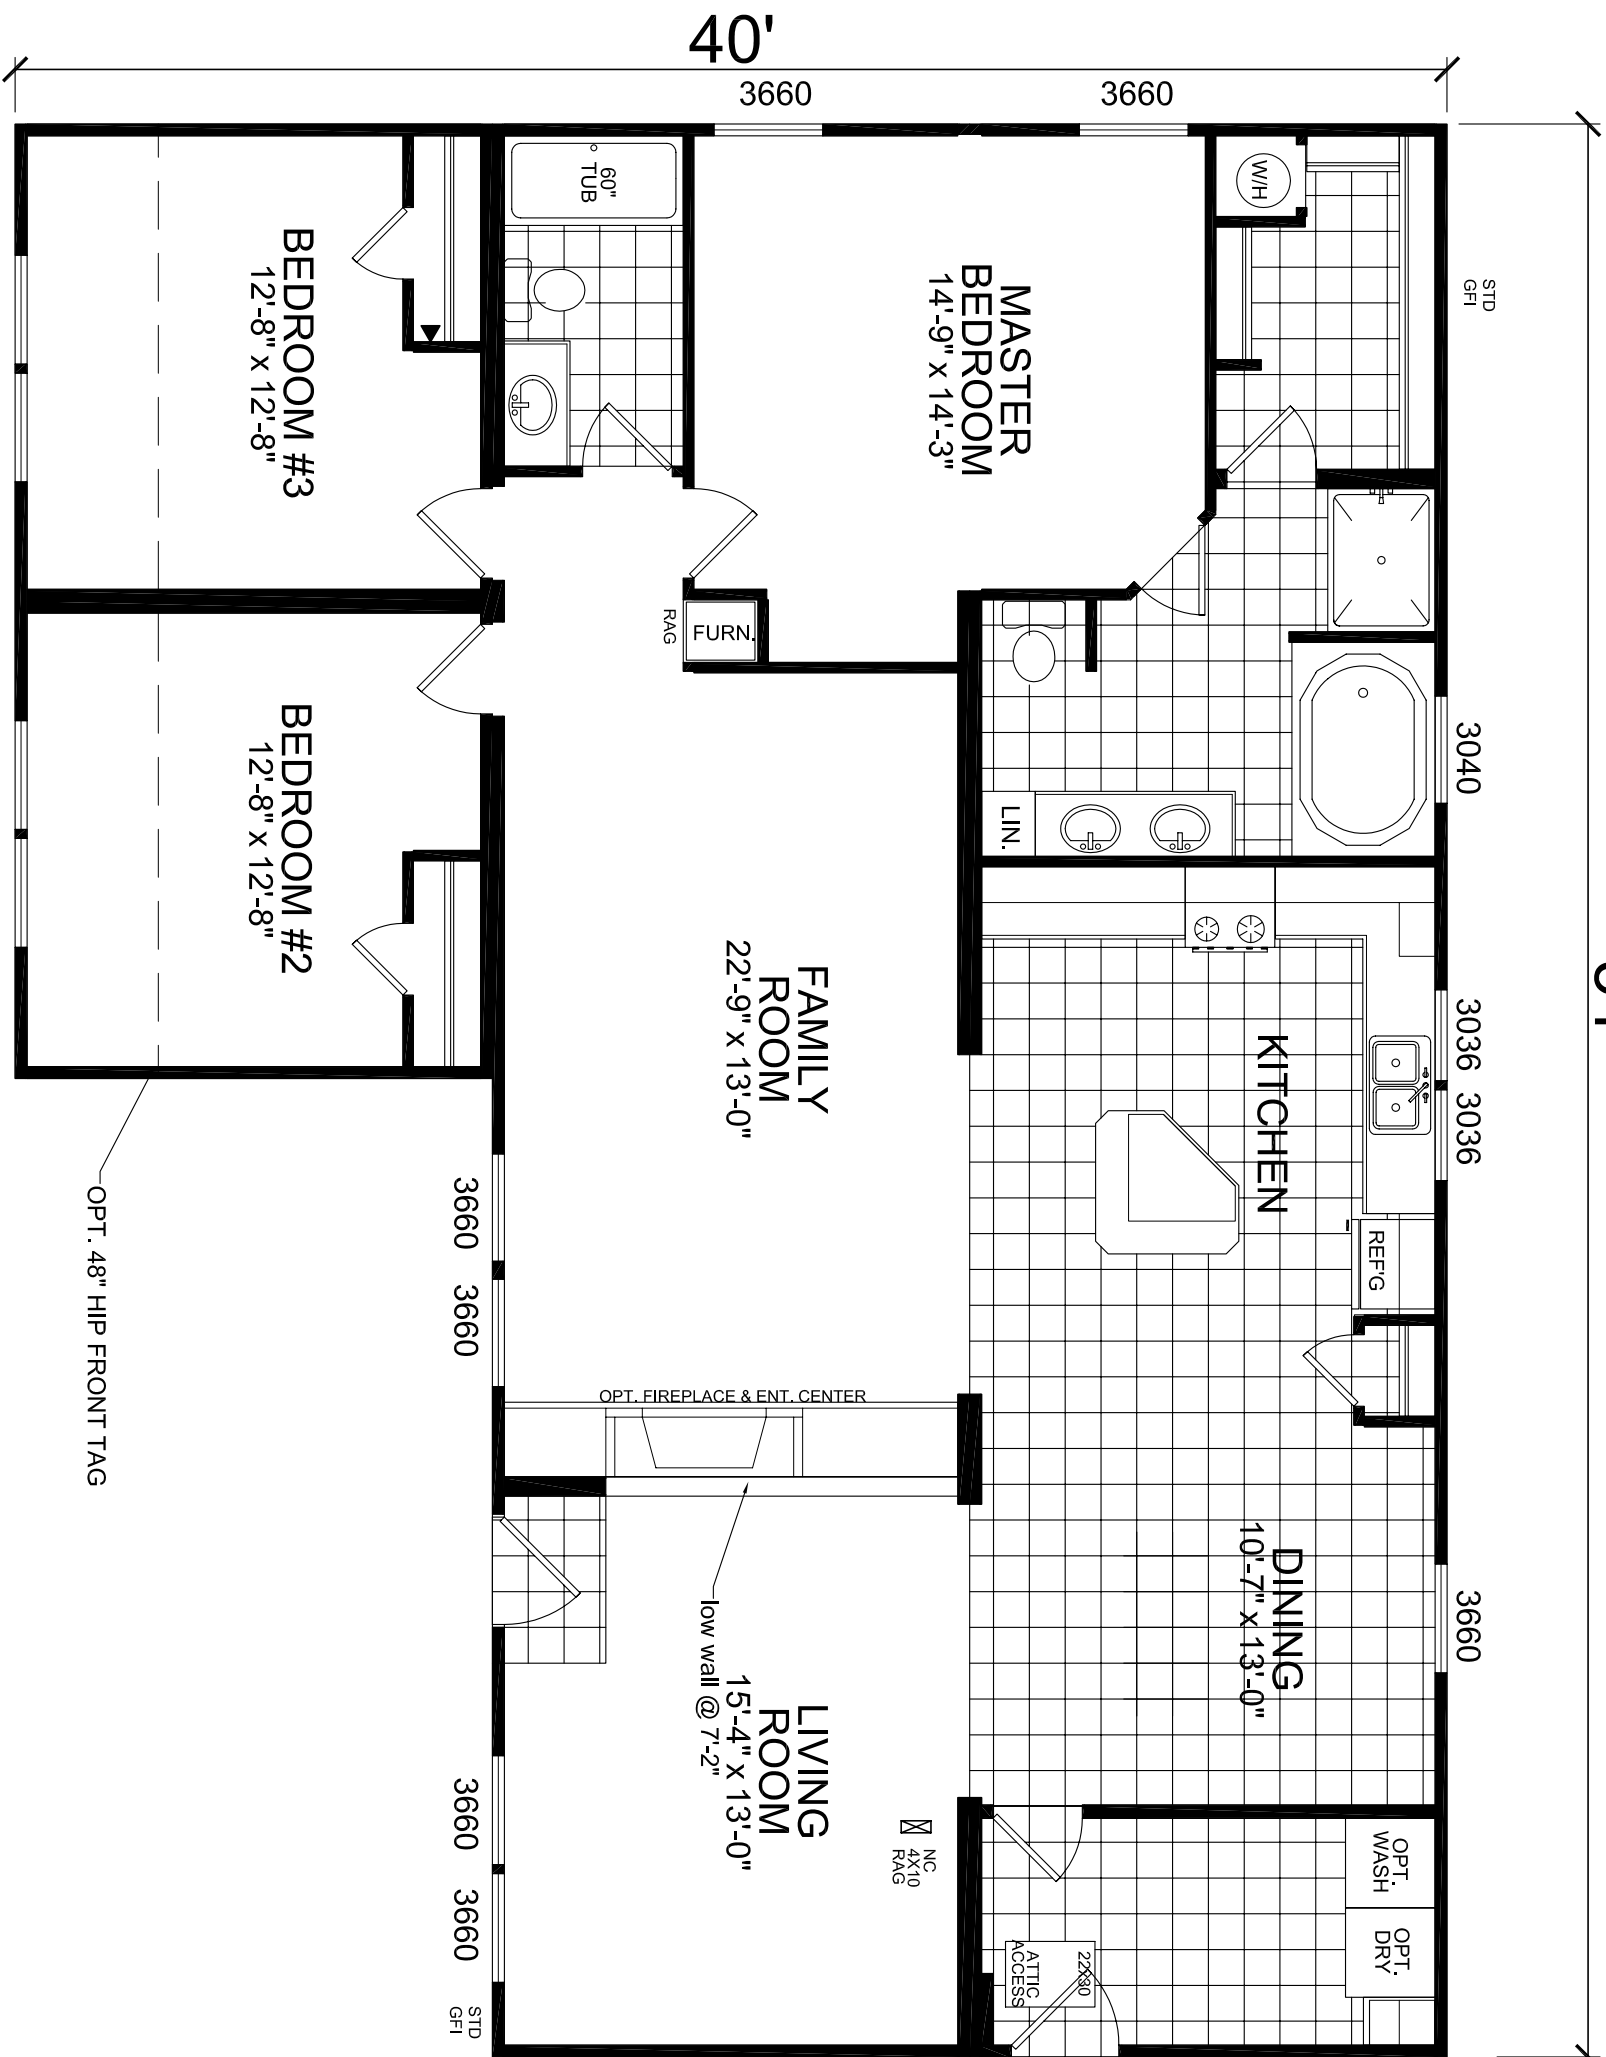

TITLE:	LITERATURE PLAN
MODEL:	23-T540-2
	40'-0" x 54'-0" 3 BEDROOM 2 BATH
DATE:	01/03/05
SCALE:	
DRAWN BY:	STAFF
REVISED:	
REVISIONS:	
SHEET NO.:	L-101
PAGE:	

PROJECT

CHAMPION
 HOME BUILDERS CO.
 4055 HWY. 401 SOUTH LILLINGTON, NC 27546