


60'

40'

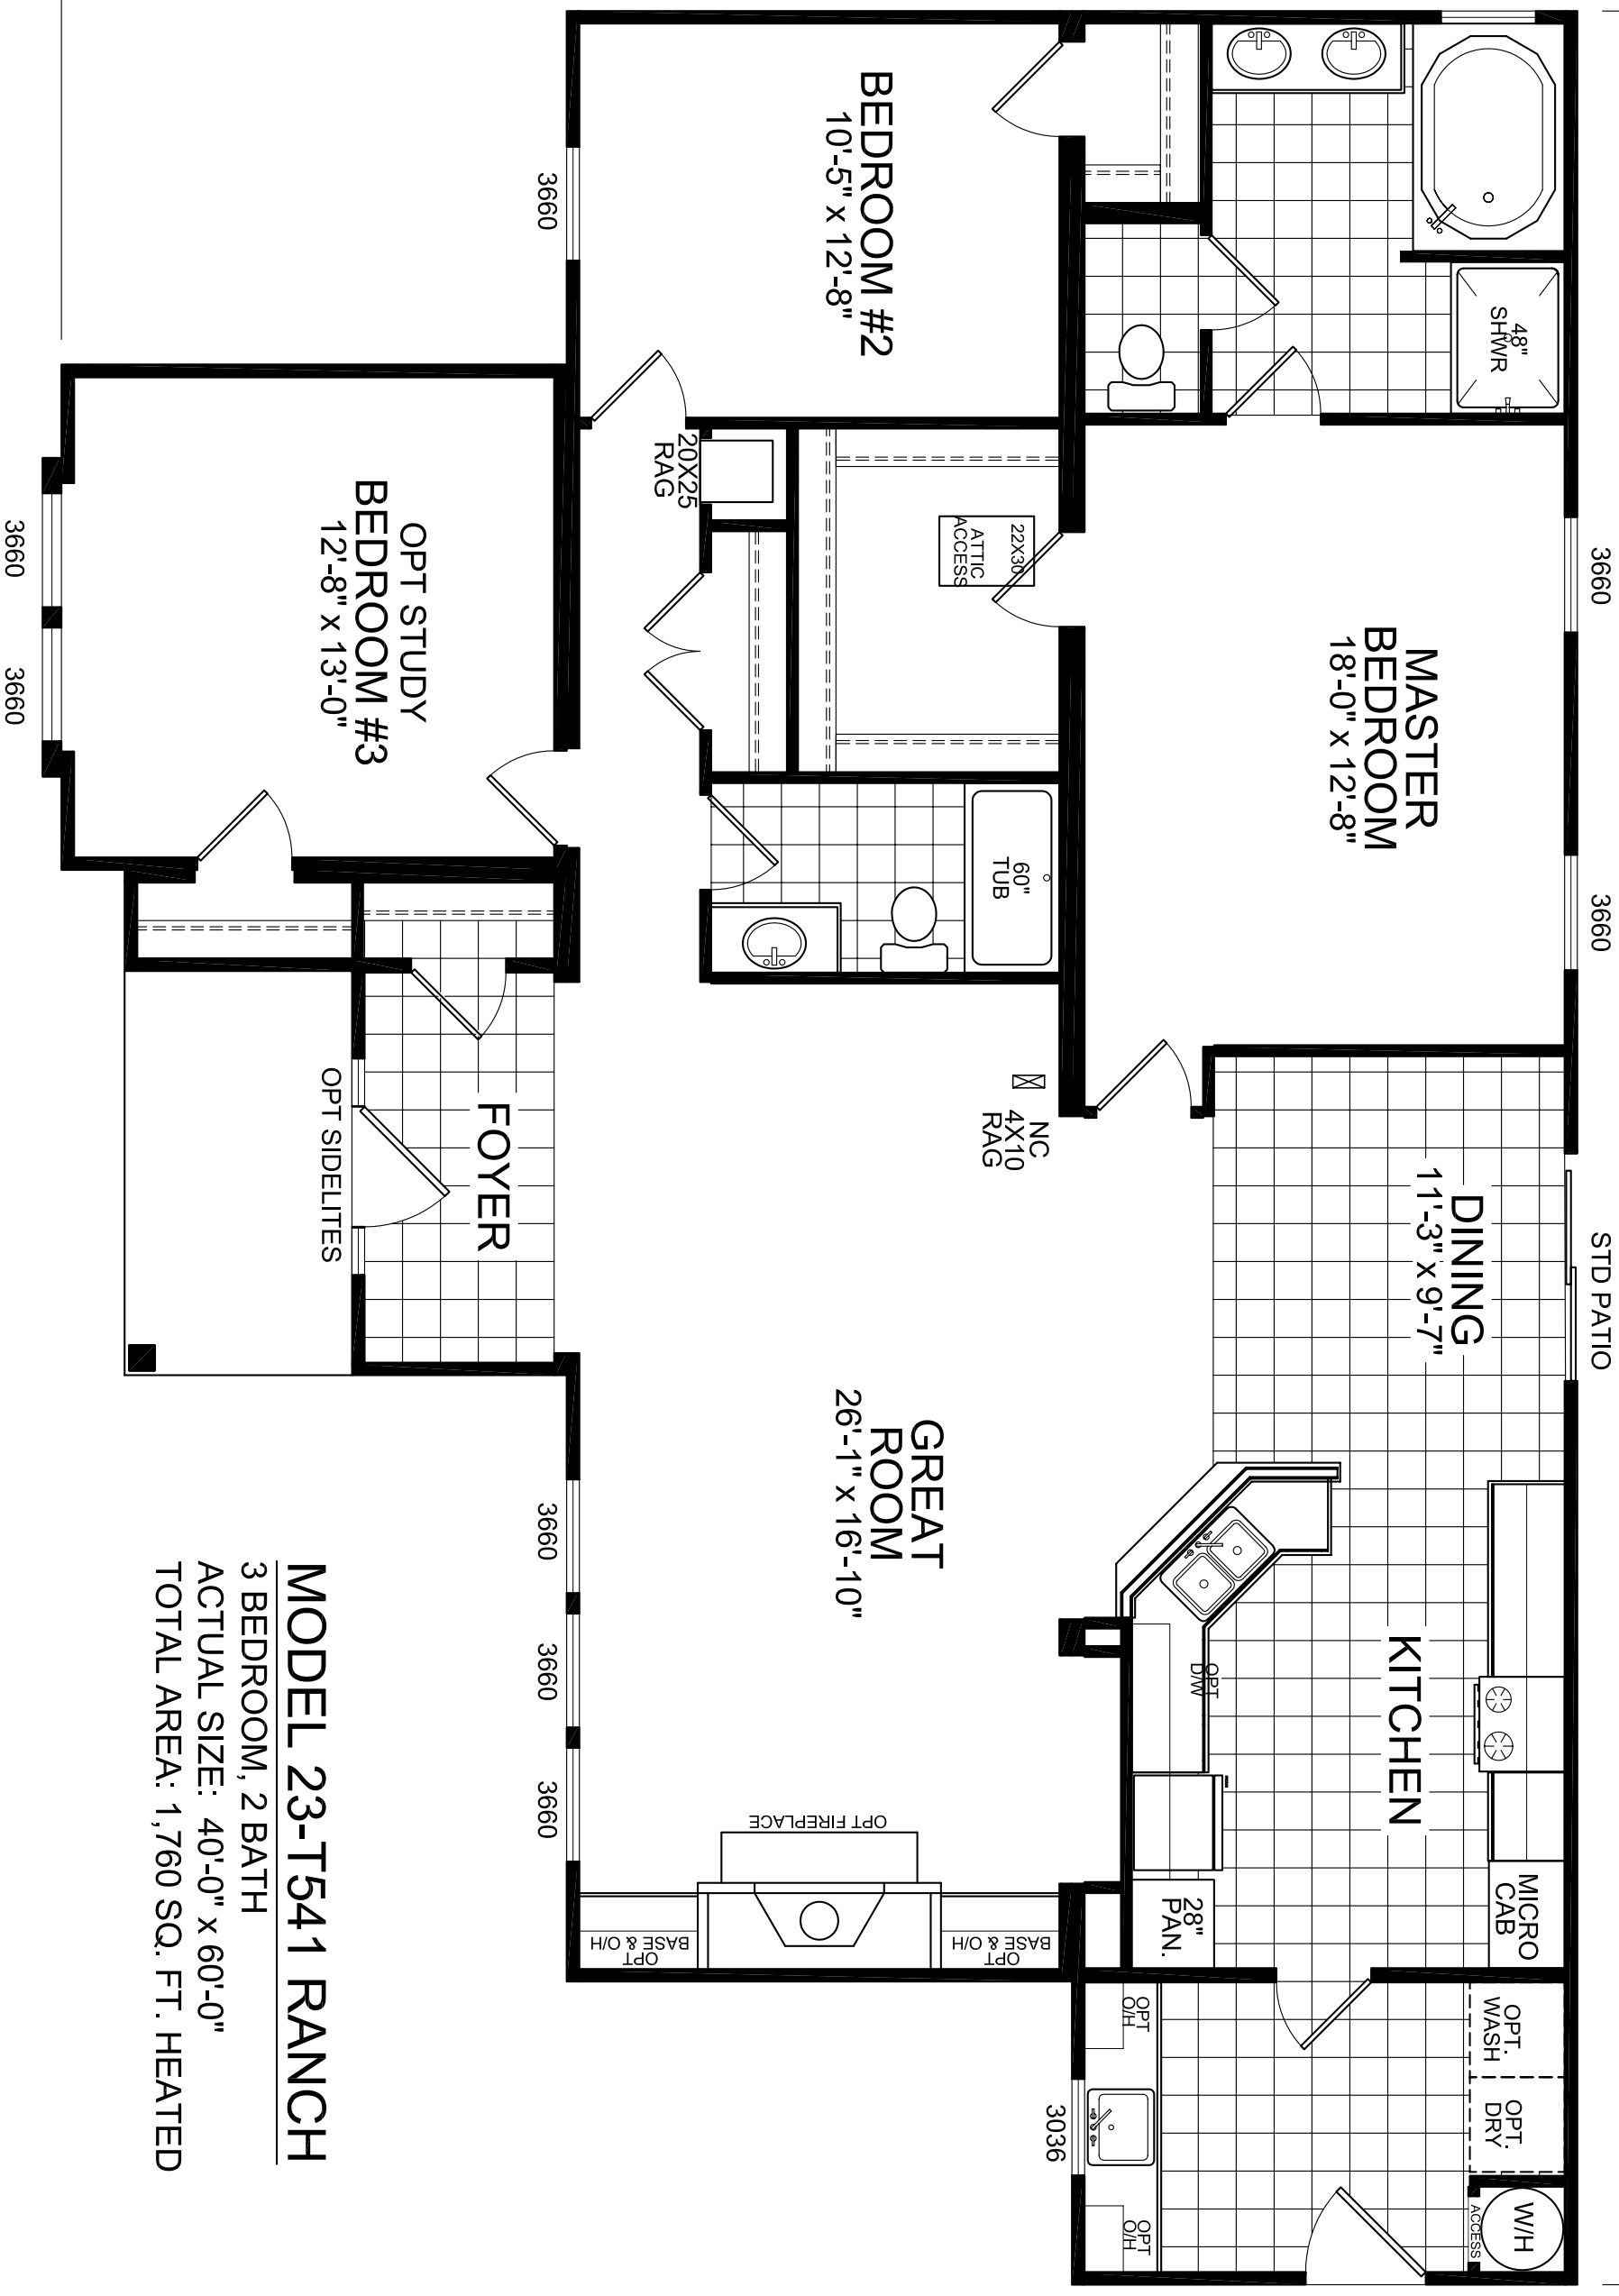

MODEL 23-T541 RANCH
 3 BEDROOM, 2 BATH
 ACTUAL SIZE: 40'-0" x 60'-0"
 TOTAL AREA: 1,760 SQ. FT. HEATED

CHAMPION
 HOME BUILDERS CO.
 4055 HWY. 401 SOUTH LILLINGTON, NC 27546

PROJECT

TITLE:
LITERATURE PLAN

MODEL:
23-T541 RANCH
40'-0" x 60'-0" - 3 BEDROOM, 2 BATH

DATE: 8/18/05

SCALE:


DRAWN BY: JPT

REVISED:

REVISIONS:

SHEET NO:
L-101

PAGE:

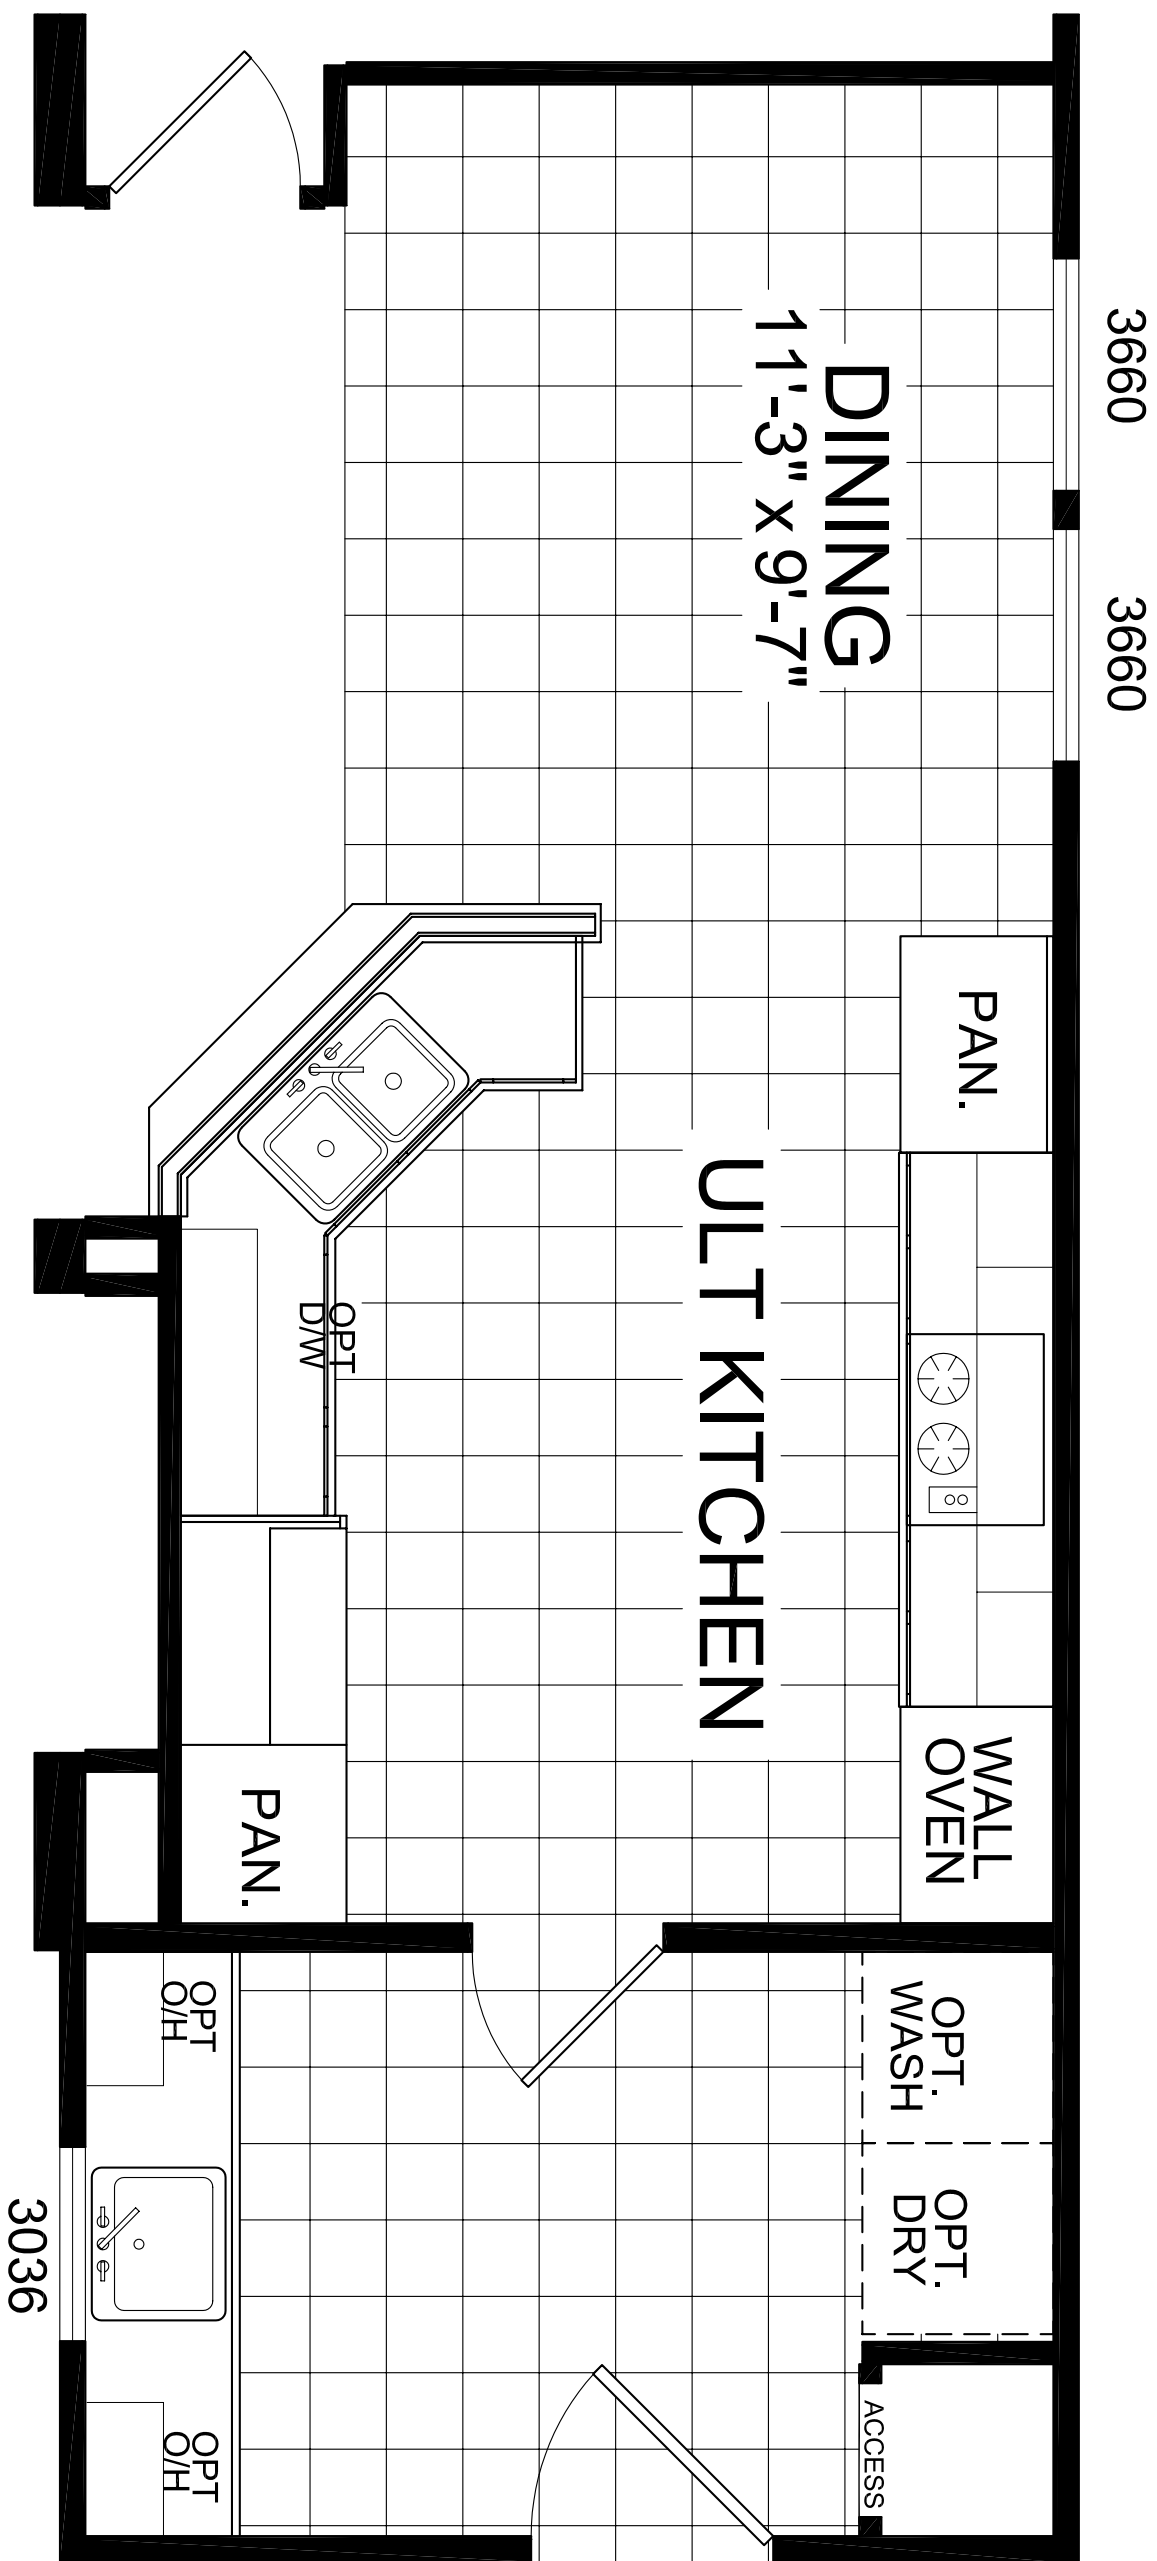

TITLE:
LITERATURE PLAN

MODEL:
23-T541 RANCH
40'-0" x 60'-0" 3 BEDROOM 2 BATH

DATE: 8/18/05

SCALE:

DRAWN BY: JPT

REVISED:

REVISIONS

PROJECT

SHEET NO:
L-102

PAGE:



CHAMPION
HOME BUILDERS CO.

4055 HWY. 401 SOUTH LILLINGTON, NC 27546