


MODEL 023-3368
3 BEDROOM, 2 BATH
 NOMINAL SIZE: 32' x 72'
 ACTUAL SIZE: 30'-4" x 68'-0"
 TOTAL AREA: 2,062 SQ. FT.

68'

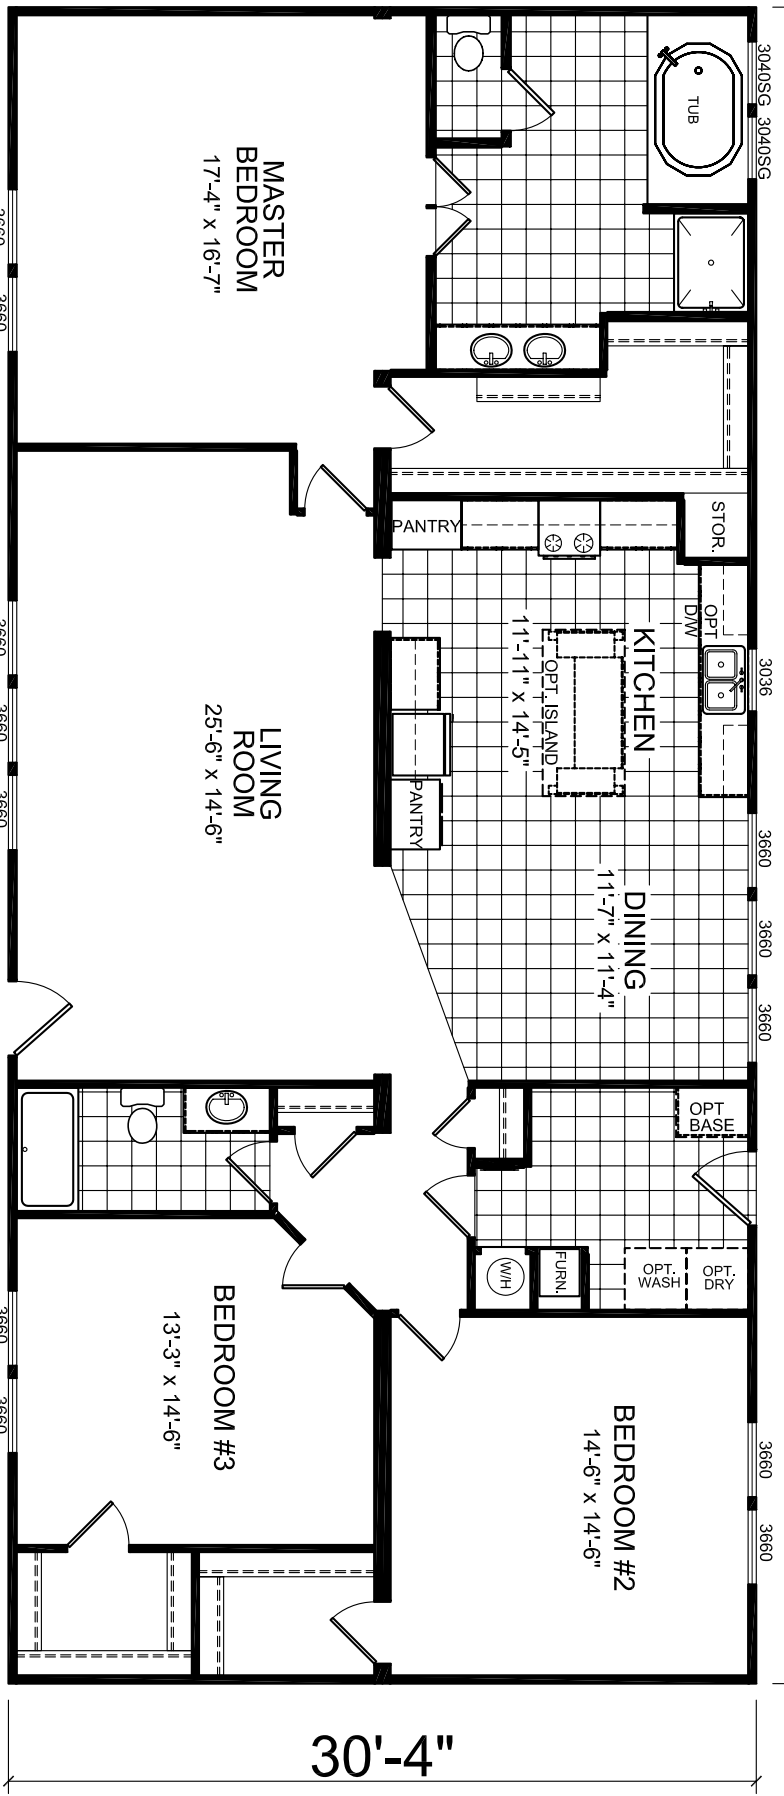

30'-4"

TITLE:	LITERATURE PLAN
NUMBER:	023-3268
DATE:	12/29/06
SCALE:	3/8" = 1'-0"
DRAWN BY:	STAFF
REVISIONS:	
SHEET NO.:	L-101
PAGE:	

PROJECT:	
----------	--

CHAMPION
HOME BUILDERS CO.
4055 HWY. 401 SOUTH LILLINGTON, NC 27546