


26'-8"

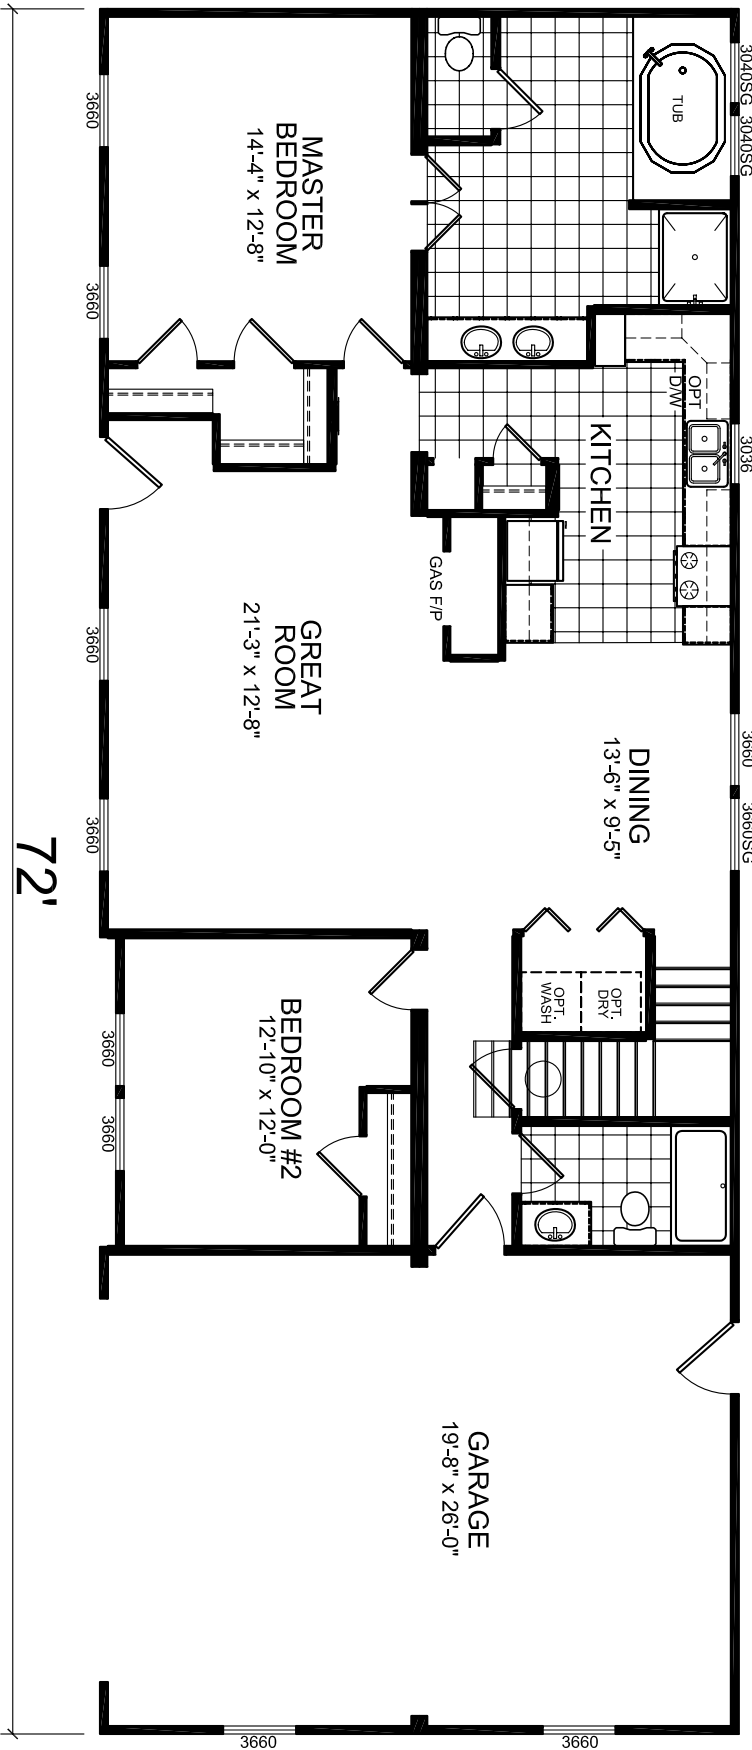

**MODEL 023-379**  
 2 BEDROOM, 2 BATH  
 NOMINAL SIZE: 28' x 76'  
 ACTUAL SIZE: 26'-8" x 72'-0"  
 HEATED AREA: 0000 SQ. FT.  
 GARAGE AREA: 0000 SQ. FT.  
 TOTAL AREA: 0000 SQ. FT.



72'

TITLE:	
LITERATURE PLAN	
NUMBER:	023-379
DATE:	26'-8" x 72'-0" 2 BEDROOM 2 BATH
SCALE:	1/2" = 1'-0"
DRAWN BY:	STAFF
REVISIONS:	
SHEET NO.:	
L-101	
PAGE:	

PROJECT:	

**CHAMPION**  
HOME BUILDERS CO.  
4055 HWY. 401 SOUTH LILLINGTON, NC 27546